

## PCB BULK PRODUCT WASTE REMOVAL

- PCB REMEDIATION WASTE REMOVAL

- ③ REMOVAL AND OFF-SITE DISPOSAL OF SOIL AS PCB REMEDIATION WASTE.  
EXCAVATION TO DEPTHS AS NOTED IN PLAN.

<50 PPM PCB BUILDING WASTE REMOVAL

- 4 REMOVAL AND OFF-SITE DISPOSAL OF EXTERIOR VENT CAULKING COMPOUNDS AS <50 PPM PCB BUILDING WASTE MIXED WITH ASBESTOS. REMOVAL INCLUDES EXTERIOR VENT.
- 5 REMOVAL AND OFF-SITE DISPOSAL OF EXTERIOR AND INTERIOR WINDOW CAULKING AND GLAZING COMPOUNDS ASSOCIATED WITH OLDER SINGLE WINDOW SYSTEMS AS <50 PPM PCB BUILDING WASTE MIXED WITH ASBESTOS. REMOVAL INCLUDES WINDOW FRAME AND GLASS.
- 6 REMOVAL AND OFF-SITE DISPOSAL OF EXTERIOR AND INTERIOR DOOR/WINDOW CAULKING AND GLAZING COMPOUNDS ASSOCIATED WITH STAIR TOWER DOOR/WINDOW SYSTEMS AS <50 PPM PCB BUILDING WASTE MIXED WITH ASBESTOS. REMOVAL INCLUDES DOOR/WINDOW FRAME AND GLASS.
- 7 REMOVAL AND OFF-SITE DISPOSAL OF EXTERIOR DOOR CAULKING COMPOUNDS ASSOCIATED WITH OLDER SINGLE DOOR SYSTEMS AS <50 PPM PCB BUILDING WASTE MIXED WITH ASBESTOS. REMOVAL INCLUDES DOOR FRAME.
- 8 REMOVAL AND OFF-SITE DISPOSAL OF CEILING TILES AS <50 PPM PCB BUILDING WASTE.
- 9 REMOVAL AND OFF-SITE DISPOSAL OF BLACK MASTIC AS <50 PPM PCB BUILDING WASTE MIXED WITH ASBESTOS. REMOVAL INCLUDES FLOOR TILE.
- 10 REMOVAL AND OFF-SITE DISPOSAL OF COVE BASE GLUE AS <50 PPM PCB BUILDING WASTE. REMOVAL INCLUDES COVE BASE.

1. PCB ABATEMENT WORK IS TO BE PERFORMED IN ACCORDANCE WITH SPECIFICATION SECTION 029413 AS WELL AS THE SELF IMPLEMENTING ONSITE CLEAN UP AND DISPOSAL PLAN AND ASSOCIATED PERMITS. THE CONTRACTOR SHALL REMOVE ALL MATERIAL CONTAINING REGULATED CONCENTRATIONS OF ASBESTOS. IT IS THE CONTRACTOR'S RESPONSIBILITY TO IDENTIFY MATERIALS THAT CONTAIN ASBESTOS AND REMOVE AND DISPOSE OF THE ASBESTOS MATERIAL IN ACCORDANCE WITH THE APPLICABLE FEDERAL REGULATIONS. ASBESTOS ABATEMENT WORK IS TO BE PERFORMED IN ACCORDANCE WITH SPECIFICATION SECTION 029215.

2. THIS PROJECT INCLUDES MULTIPLE MOBILIZATIONS AND CONTAINMENTS.

3. IF THE SITE IS NECESSARY TO PERFORM THE WORK.

4. THE CONTRACTOR IS RESPONSIBLE FOR PROVIDING WATER, LIGHTS, AND POWER TO THE SITE AS NECESSARY TO PERFORM THE WORK.

1.				
No.	DATE	DESCRIPTION	DESIGNER	REVIEWER

SEAL

SEAL

SCALE:

HORZ.: 1/8" = 1'-0"

VERT.:

HORZ.:

VERT.:



**FUSS & O'NEILL**  
EnviroScience, LLC

146 HARTFORD ROAD  
MANCHESTER, CONNECTICUT 06040  
860.646.2469  
www.fando.com

CITY OF BRIDGEPORT  
LOWER LEVEL PCB ABATEMENT PLAN  
PART A  
CENTRAL HIGH SCHOOL

1 LINCOLN BLVD


BRIDGEPORT, CONNECTICUT

PROJ. No.: 20110793.A2E

DATE: SEPTEMBER 2013

FIG 5-1

File Path: C:\Users\aron\Desktop\PCB.dwg examples\20110793A2E\_PCB11\_CHS\_LOW\_LEV.dwg Layout: FIG.5-2 Plotted: Tue, October 01, 2013 - 10:09 AM User: siron  
MS VIEW: Plotter: DWG TO PDF PC3 CTB File: FO 2008 MONO.CTB

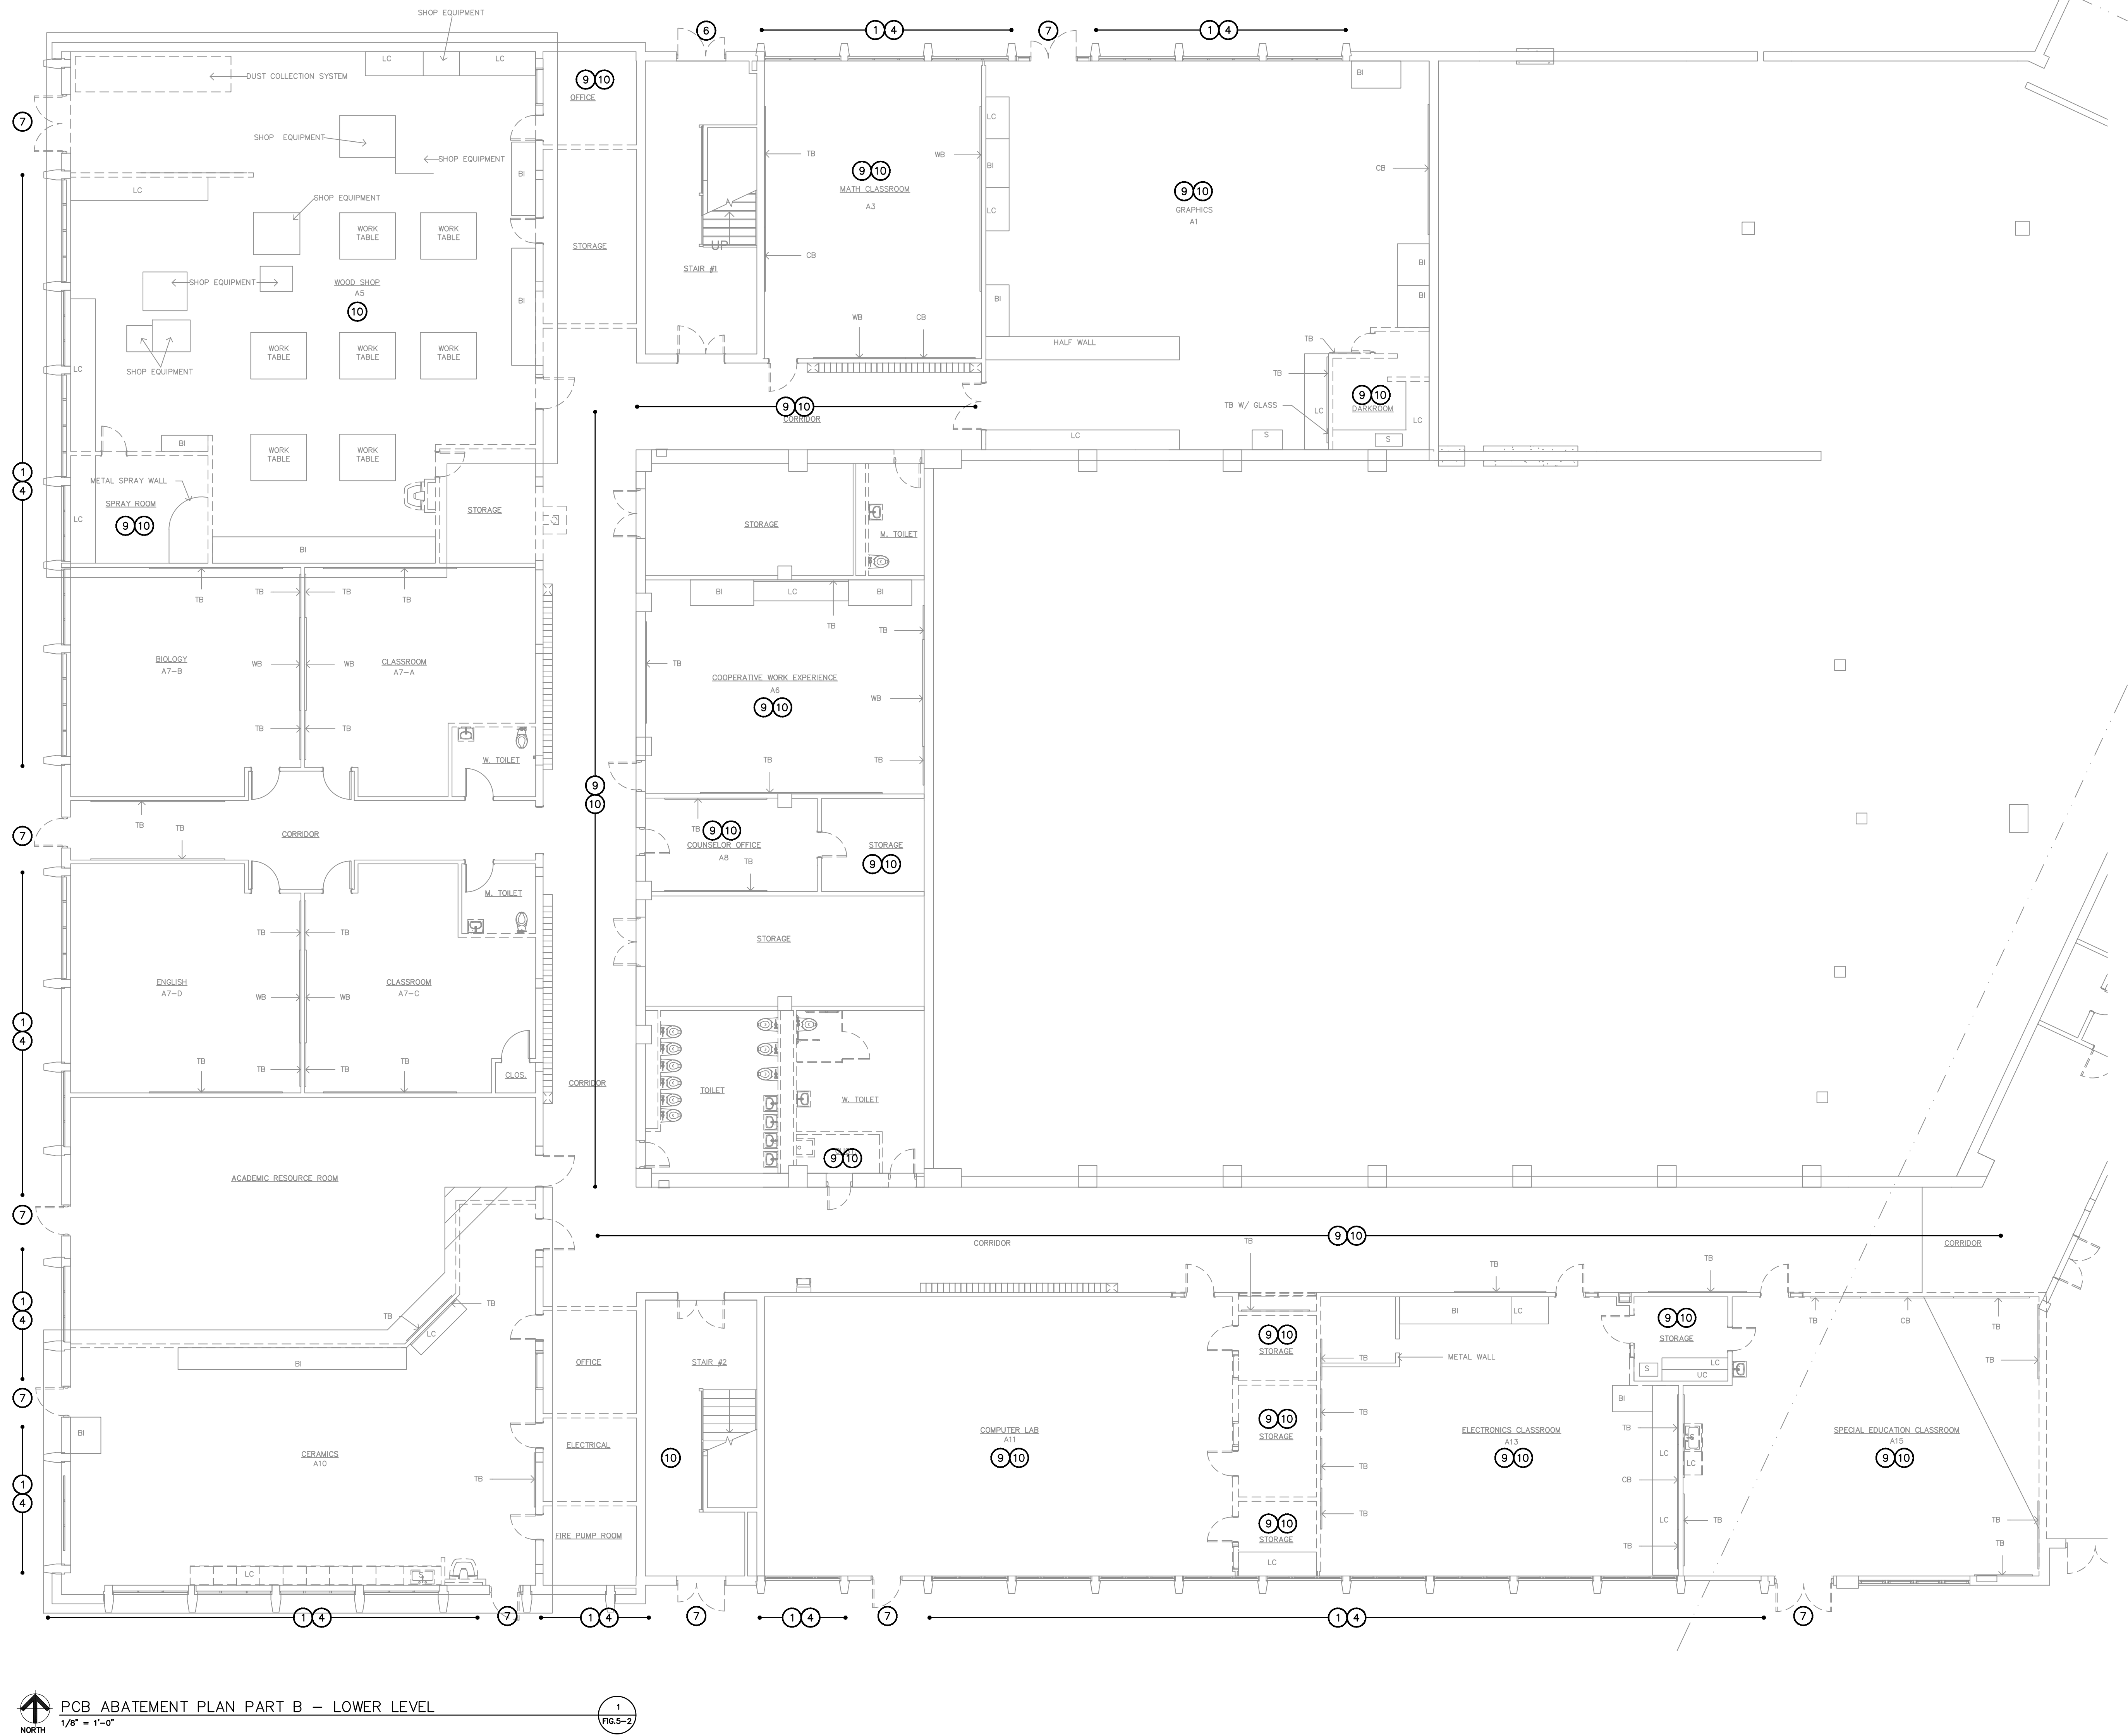

PCB ABATEMENT NOTES

PCB BULK PRODUCT WASTE REMOVAL

- 1. REMOVAL AND OFF-SITE DISPOSAL OF EXTERIOR CONCRETE COLUMN/ROOFTOP COPING STONE CAULKING COMPOUNDS ASSOCIATED AS PCB BULK PRODUCT WASTE. FOLLOWING CLEANING, ENCAPSULATION OF CAULKING JOINT AND SIX INCHES OF CONTAMINATED CONCRETE ON EACH SIDE.
- 2. REMOVAL AND OFF-SITE DISPOSAL OF EXTERIOR EXPANSION CAULKING COMPOUNDS AS PCB BULK PRODUCT WASTE. REMOVAL INCLUDES ONE COMPLETE BRICK ON EACH SIDE OF CAULKING JOINT.

PCB REMEDIATION WASTE REMOVAL


- 3. REMOVAL AND OFF-SITE DISPOSAL OF SOIL AS PCB REMEDIATION WASTE. EXCAVATION TO DEPTHS AS NOTED IN PLAN.

<50 PPM PCB BUILDING WASTE REMOVAL

- 4. REMOVAL AND OFF-SITE DISPOSAL OF EXTERIOR VENT CAULKING COMPOUNDS AS <50 PPM PCB BUILDING WASTE MIXED WITH ASBESTOS. REMOVAL INCLUDES EXTERIOR VENT.
- 5. REMOVAL AND OFF-SITE DISPOSAL OF EXTERIOR AND INTERIOR WINDOW CAULKING AND GLAZING COMPOUNDS ASSOCIATED WITH OLDER SINGLE WINDOW SYSTEMS AS <50 PPM PCB BUILDING WASTE MIXED WITH ASBESTOS. REMOVAL INCLUDES WINDOW FRAME AND GLASS.
- 6. REMOVAL AND OFF-SITE DISPOSAL OF EXTERIOR AND INTERIOR DOOR/WINDOW CAULKING AND GLAZING COMPOUNDS ASSOCIATED WITH STAIR TOWER DOOR/WINDOW SYSTEMS AS <50 PPM PCB BUILDING WASTE MIXED WITH ASBESTOS. REMOVAL INCLUDES DOOR/WINDOW FRAME AND GLASS.
- 7. REMOVAL AND OFF-SITE DISPOSAL OF EXTERIOR DOOR CAULKING COMPOUNDS ASSOCIATED WITH OLDER SINGLE DOOR SYSTEMS AS <50 PPM PCB BUILDING WASTE MIXED WITH ASBESTOS. REMOVAL INCLUDES DOOR FRAME.
- 8. REMOVAL AND OFF-SITE DISPOSAL OF CEILING TILES AS <50 PPM PCB BUILDING WASTE.
- 9. REMOVAL AND OFF-SITE DISPOSAL OF BLACK MASTIC AS <50 PPM PCB BUILDING WASTE MIXED WITH ASBESTOS. REMOVAL INCLUDES FLOOR TILE.
- 10. REMOVAL AND OFF-SITE DISPOSAL OF COVE BASE GLUE AS <50 PPM PCB BUILDING WASTE. REMOVAL INCLUDES COVE BASE.

GENERAL NOTES

- 1. PCB ABATEMENT WORK IS TO BE PERFORMED IN ACCORDANCE WITH SPECIFICATION SECTION 028413 AS WELL AS THE SELF IMPLEMENTING ONSITE CLEAN UP AND DISPOSAL PLAN AND ASSOCIATED APPROVAL DEVELOPED FOR THE SITE. MATERIAL MAY CONTAIN REGULATED CONCENTRATIONS OF ASBESTOS. IT IS THE CONTRACTOR'S RESPONSIBILITY TO IDENTIFY MATERIALS THAT CONTAIN ASBESTOS AND REMOVE AND DISPOSE OF THE ACM/PCB MATERIALS IN ACCORDANCE WITH ALL FEDERAL AND STATE REGULATIONS. ASBESTOS ABATEMENT WORK IS TO BE PERFORMED IN ACCORDANCE WITH SPECIFICATION SECTION 028213.
- 2. THIS PROJECT INCLUDES MULTIPLE MOBILIZATIONS AND CONTAINMENTS.
- 3. THE CONTRACTOR IS RESPONSIBLE FOR PROVIDING WATER, LIGHTS, HEAT, AND POWER AT THE SITE AS NECESSARY TO PERFORM THE WORK.

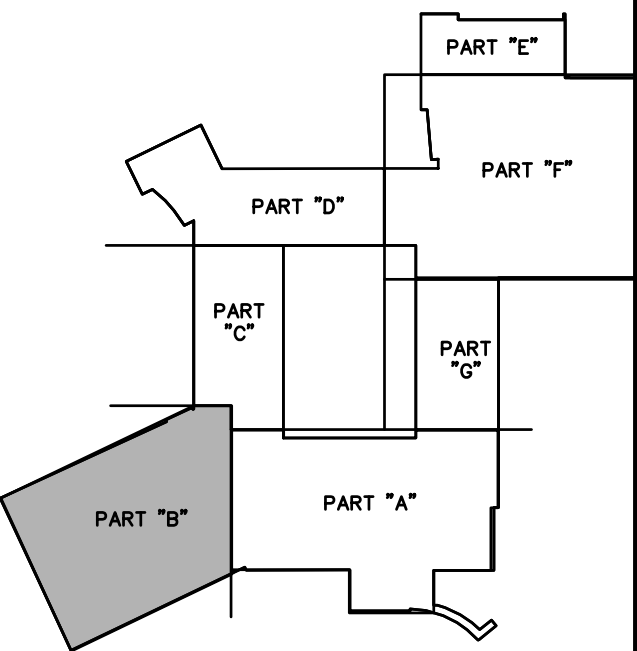

No.	DATE	DESCRIPTION	DESIGNER	REVIEWER
1.				

SEAL	SEAL


SCALE:	
HORZ.: 1/8" = 1'-0"	
VERT.: 1/8" = 1'-0"	
DATUM:	
HORZ.: 1/8" = 1'-0"	
VERT.: 1/8" = 1'-0"	
GRAPHIC SCALE	

**FUSS & O'NEILL**  
EnviroScience, LLC  
146 HARTFORD ROAD  
MANCHESTER, CONNECTICUT 06040  
860.646.2469  
www.fussn.com

CITY OF BRIDGEPORT  
LOWER LEVEL PCB ABATEMENT PLAN  
PART B  
CENTRAL HIGH SCHOOL  
BRIDGEPORT, CONNECTICUT


PROJ. No.: 20110793.A2E  
DATE: SEPTEMBER 2013  
**FIG. 5-2**

File Path: C:\Users\aron\Desktop\PCB.dwg example20110793A2E\_PCB12\_CHS\_MAIN LEV.dwg Layout: FIGS-3 Plotted: Tue, October 01, 2013 - 10:10 AM User: arons  
MS VIEW: LAYER STATE: Plotter: DWG TO PDF PC3 CTB File: FO 2008 MONO.CTB

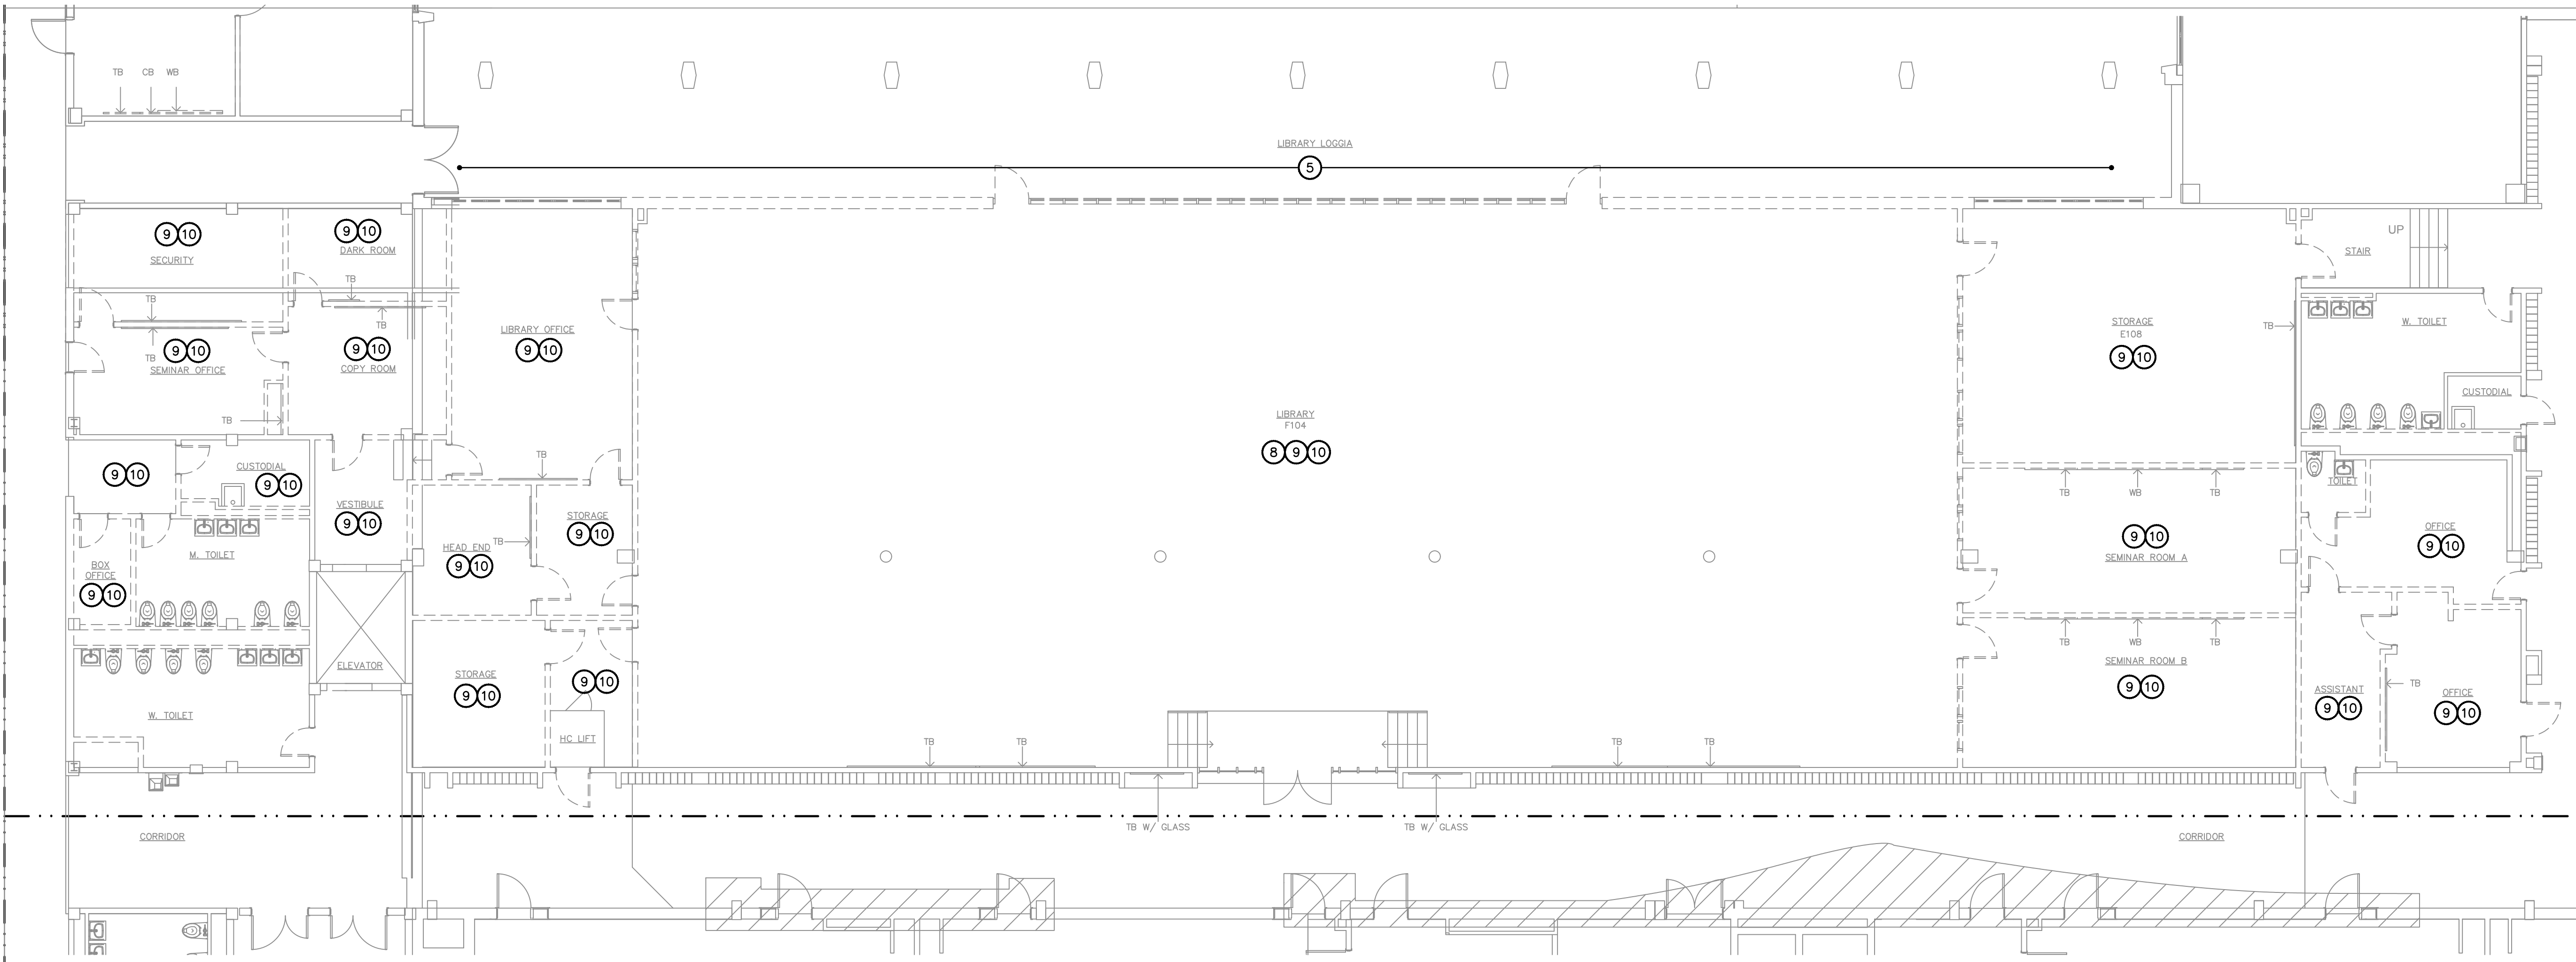

PCB ABATEMENT PLAN PART A - MAIN LEVEL  
1/8" = 1'-0"

1  
FIG. 5-3

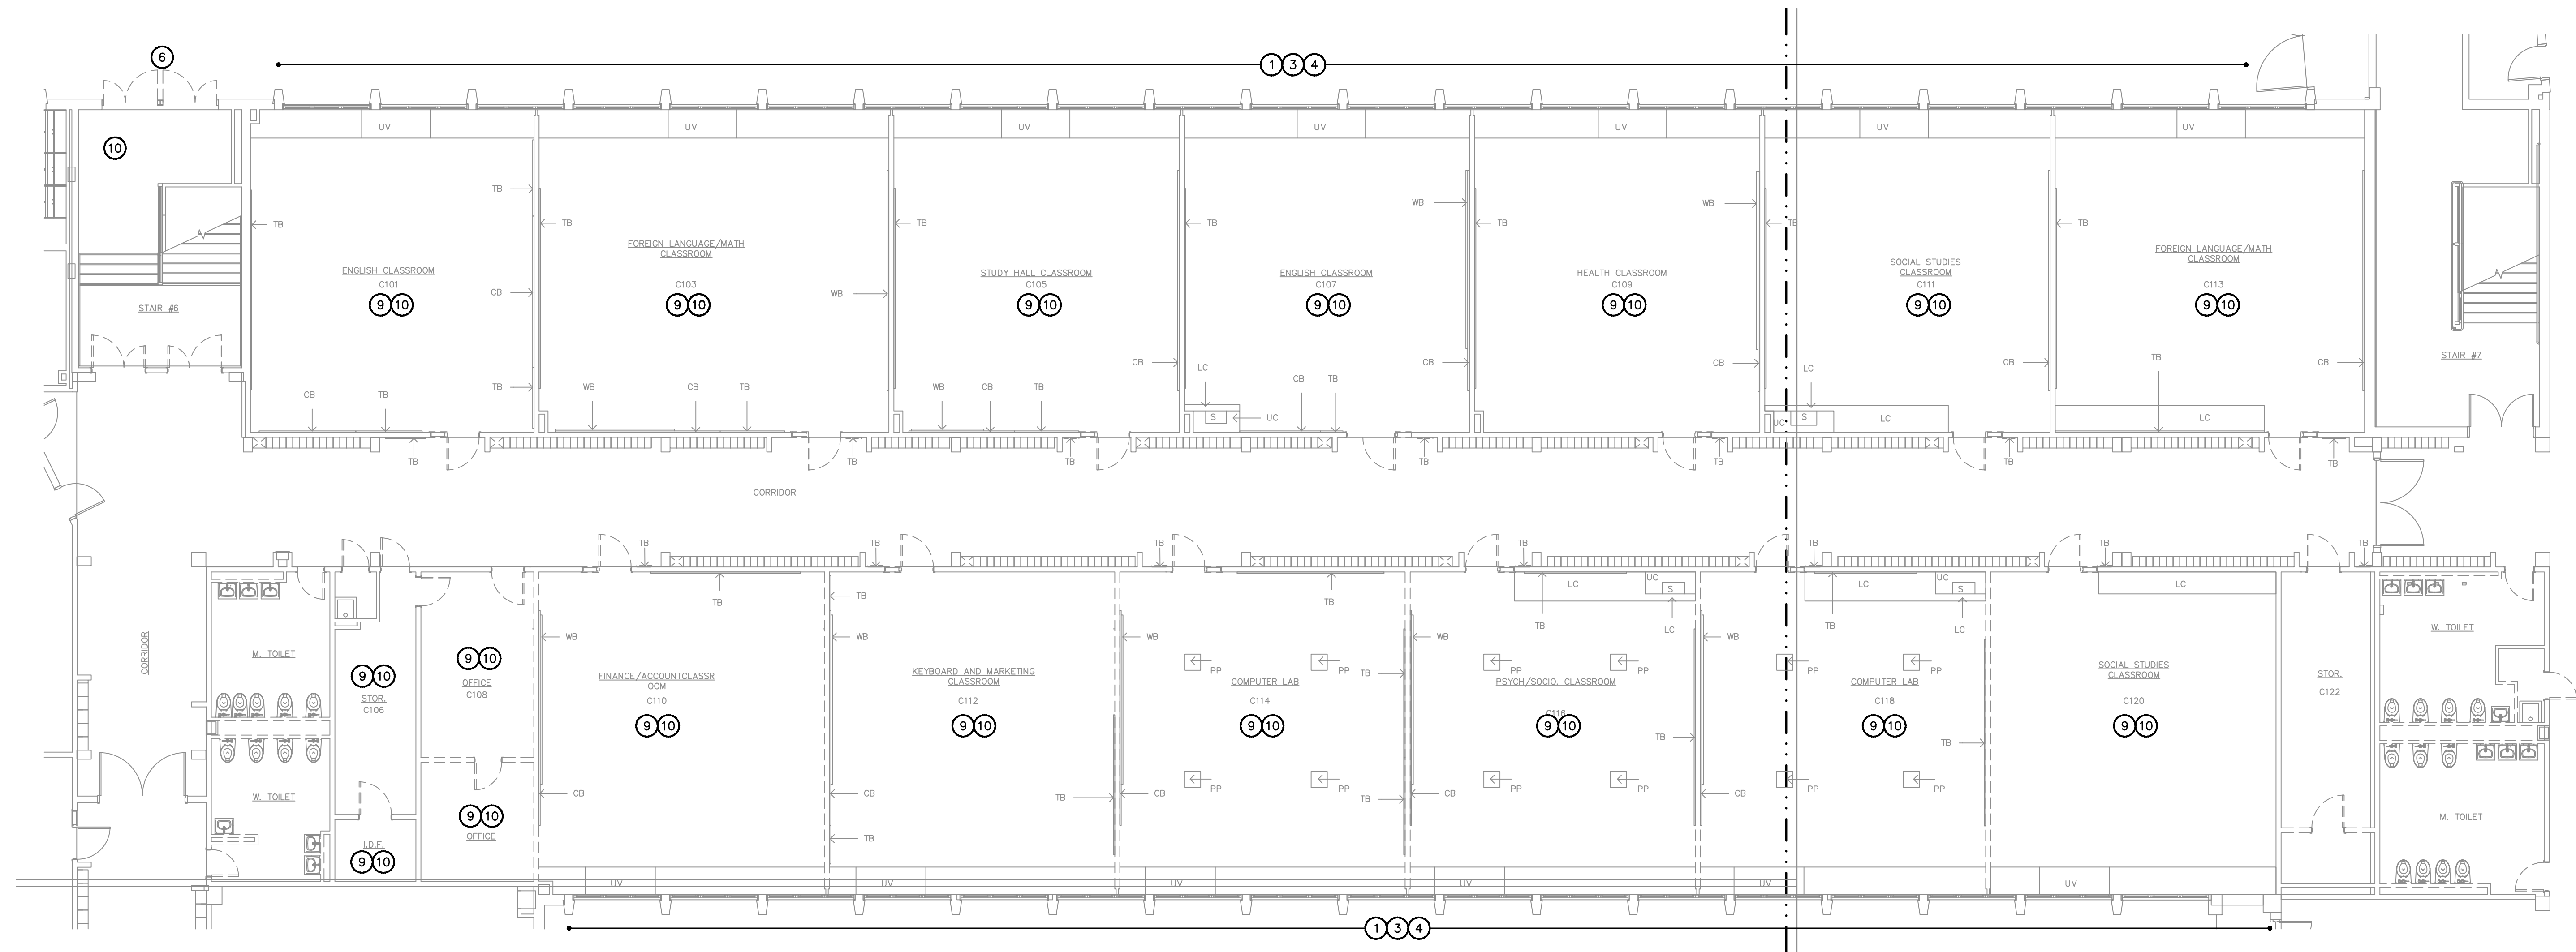

PCB ABATEMENT PLAN PART D & F - MAIN LEVEL  
1/8" = 1'-0"

2  
FIG. 5-3

## PCB ABATEMENT NOTES

### PCB BULK PRODUCT WASTE REMOVAL

- REMOVAL AND OFF-SITE DISPOSAL OF EXTERIOR CONCRETE COLUMN/ROOFTOP COPING STONE CAULKING COMPOUNDS ASSOCIATED AS PCB BULK PRODUCT WASTE. FOLLOWING CLEANING, ENCAPSULATION OF CAULKING JOINT AND SIX INCHES OF CONTAMINATED CONCRETE ON EACH SIDE.
- REMOVAL AND OFF-SITE DISPOSAL OF EXTERIOR EXPANSION CAULKING COMPOUNDS AS PCB BULK PRODUCT WASTE. REMOVAL INCLUDES ONE COMPLETE BRICK ON EACH SIDE OF CAULKING JOINT.

### PCB REMEDIATION WASTE REMOVAL


- REMOVAL AND OFF-SITE DISPOSAL OF SOIL AS PCB REMEDIATION WASTE. EXCAVATION TO DEPTHS AS NOTED IN PLAN.

### <50 PPM PCB BUILDING WASTE REMOVAL

- REMOVAL AND OFF-SITE DISPOSAL OF EXTERIOR VENT CAULKING COMPOUNDS AS <50 PPM PCB BUILDING WASTE MIXED WITH ASBESTOS. REMOVAL INCLUDES EXTERIOR VENT.
- REMOVAL AND OFF-SITE DISPOSAL OF EXTERIOR AND INTERIOR WINDOW CAULKING AND GLAZING COMPOUNDS ASSOCIATED WITH OLDER SINGLE WINDOW SYSTEMS AS <50 PPM PCB BUILDING WASTE MIXED WITH ASBESTOS. REMOVAL INCLUDES WINDOW FRAME AND GLASS.
- REMOVAL AND OFF-SITE DISPOSAL OF EXTERIOR AND INTERIOR DOOR/WINDOW CAULKING AND GLAZING COMPOUNDS ASSOCIATED WITH STAIR TOWER DOOR/WINDOW SYSTEMS AS <50 PPM PCB BUILDING WASTE MIXED WITH ASBESTOS. REMOVAL INCLUDES DOOR/WINDOW FRAME AND GLASS.
- REMOVAL AND OFF-SITE DISPOSAL OF EXTERIOR DOOR CAULKING COMPOUNDS ASSOCIATED WITH OLDER SINGLE DOOR SYSTEMS AS <50 PPM PCB BUILDING WASTE MIXED WITH ASBESTOS. REMOVAL INCLUDES DOOR FRAME.
- REMOVAL AND OFF-SITE DISPOSAL OF CEILING TILES AS <50 PPM PCB BUILDING WASTE.
- REMOVAL AND OFF-SITE DISPOSAL OF BLACK MASTIC AS <50 PPM PCB BUILDING WASTE MIXED WITH ASBESTOS. REMOVAL INCLUDES FLOOR TILE.
- REMOVAL AND OFF-SITE DISPOSAL OF COVE BASE GLUE AS <50 PPM PCB BUILDING WASTE. REMOVAL INCLUDES COVE BASE.

## GENERAL NOTES

- PCB ABATEMENT WORK IS TO BE PERFORMED IN ACCORDANCE WITH SPECIFICATION SECTION 028413 AS WELL AS THE SELF IMPLEMENTING ONSITE CLEAN UP AND DISPOSAL PLAN AND ASSOCIATED APPROVAL DEVELOPED FOR THE SITE. MATERIAL MAY CONTAIN REGULATED CONCENTRATIONS OF ASBESTOS. IT IS THE CONTRACTOR'S RESPONSIBILITY TO IDENTIFY MATERIALS THAT CONTAIN ASBESTOS AND REMOVE AND DISPOSE OF THE ACM/PCB MATERIALS IN ACCORDANCE WITH ALL FEDERAL AND STATE REGULATIONS. ASBESTOS ABATEMENT WORK IS TO BE PERFORMED IN ACCORDANCE WITH SPECIFICATION SECTION 028213.
- THIS PROJECT INCLUDES MULTIPLE MOBILIZATIONS AND CONTAINMENTS.
- THE CONTRACTOR IS RESPONSIBLE FOR PROVIDING WATER, LIGHTS, HEAT, AND POWER AT THE SITE AS NECESSARY TO PERFORM THE WORK.

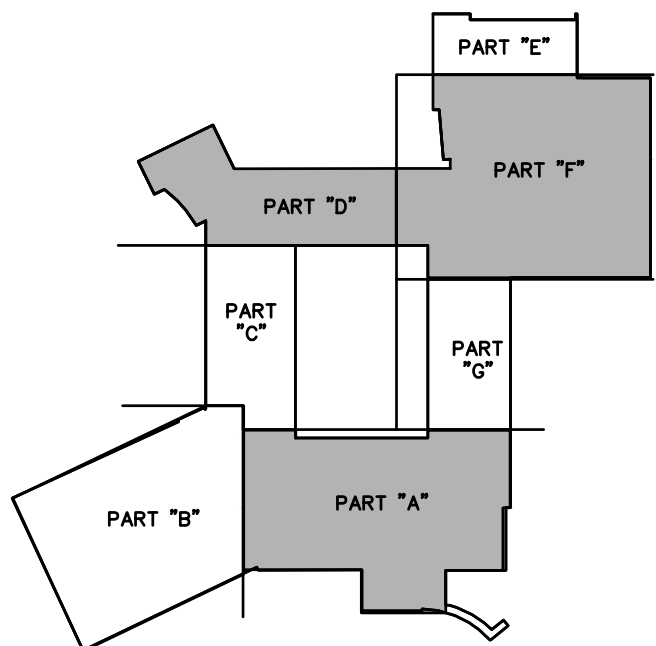

No.	DATE	DESCRIPTION	DESIGNER	REVIEWER
1.				

SEAL	SEAL
------	------

SCALE:
HORIZ.: 1/8" = 1'-0"
VERT.:
DATUM:
HORIZ.:
VERT.:
1/8" 0 1/8"
GRAPHIC SCALE



**FUSS & O'NEILL**  
EnviroScience, LLC  
146 HARTFORD ROAD  
MANCHESTER, CONNECTICUT 06040  
860.646.2469  
www.fandob.com

CITY OF BRIDGEPORT  
MAIN LEVEL PCB ABATEMENT PLAN  
PART A, D, & F  
CENTRAL HIGH SCHOOL

1 LINCOLN BLVD.

BRIDGEPORT, CONNECTICUT

PROJ. No.: 20110793.A2E DATE: SEPTEMBER 2013
<b>FIG. 5-3</b>



## PCB BULK PRODUCT WASTE REMOVAL


- PCB REMEDIATION WASTE REMOVAL

- <50 PPM PCB BUILDING WASTE REMOVAL

- ⑩ REMOVAL AND OFF-SITE DISPOSAL OF COVE BASE GLUE AS <50 PPM PCB BUILDING WASTE. REMOVAL INCLUDES COVE BASE.

2. THIS PROJECT INCLUDES MULTIPLE MOBILIZATIONS AND CONTAINMENTS.


3. THE CONTRACTOR IS RESPONSIBLE FOR PROVIDING WATER, LIGHTS, HEAT, AND POWER AT THE SITE AS NECESSARY TO PERFORM THE WORK.

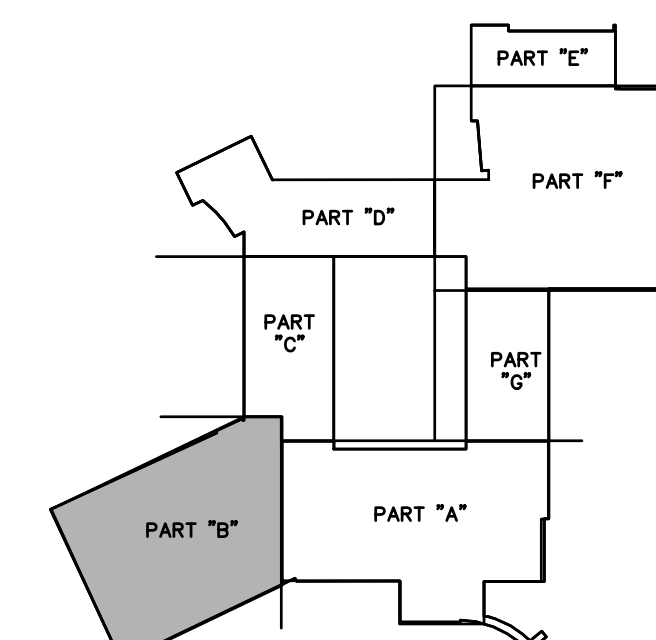

1.				
No.	DATE	DESCRIPTION	DESIGNER	REVIEWER

SEAL	SEAL
------	------

--	--

SCALE:	
	HORIZ.: 1/8" = 1'-0"
	VERT.:
DATUM:	
	HORIZ.:
	VERT.:
	
GRAPHIC SCALE	



1 LINCOLN BLVD

CITY OF BRIDGEPORT  
MAIN LEVEL PCB ABATEMENT PLAN  
PART B  
CENTRAL HIGH SCHOOL



BRIDGEPORT, CONNECTICUT

PROJ. No.: 20110793.A2E
DATE: SEPTEMBER 2013

FIG. 5-4



File Path: C:\Users\slon\Desktop\PCB dwg examples\20110703A2E\_PCB12\_CHS\_MAIN.LEV.dwg Layer: FIG5-5 Plotted: Tue, October 01, 2013, 10:11 AM User: slons  
LWS VIEW: Plotter: DWG TO PDF.PC3 CTB File: FO 2008 MONO.CTB

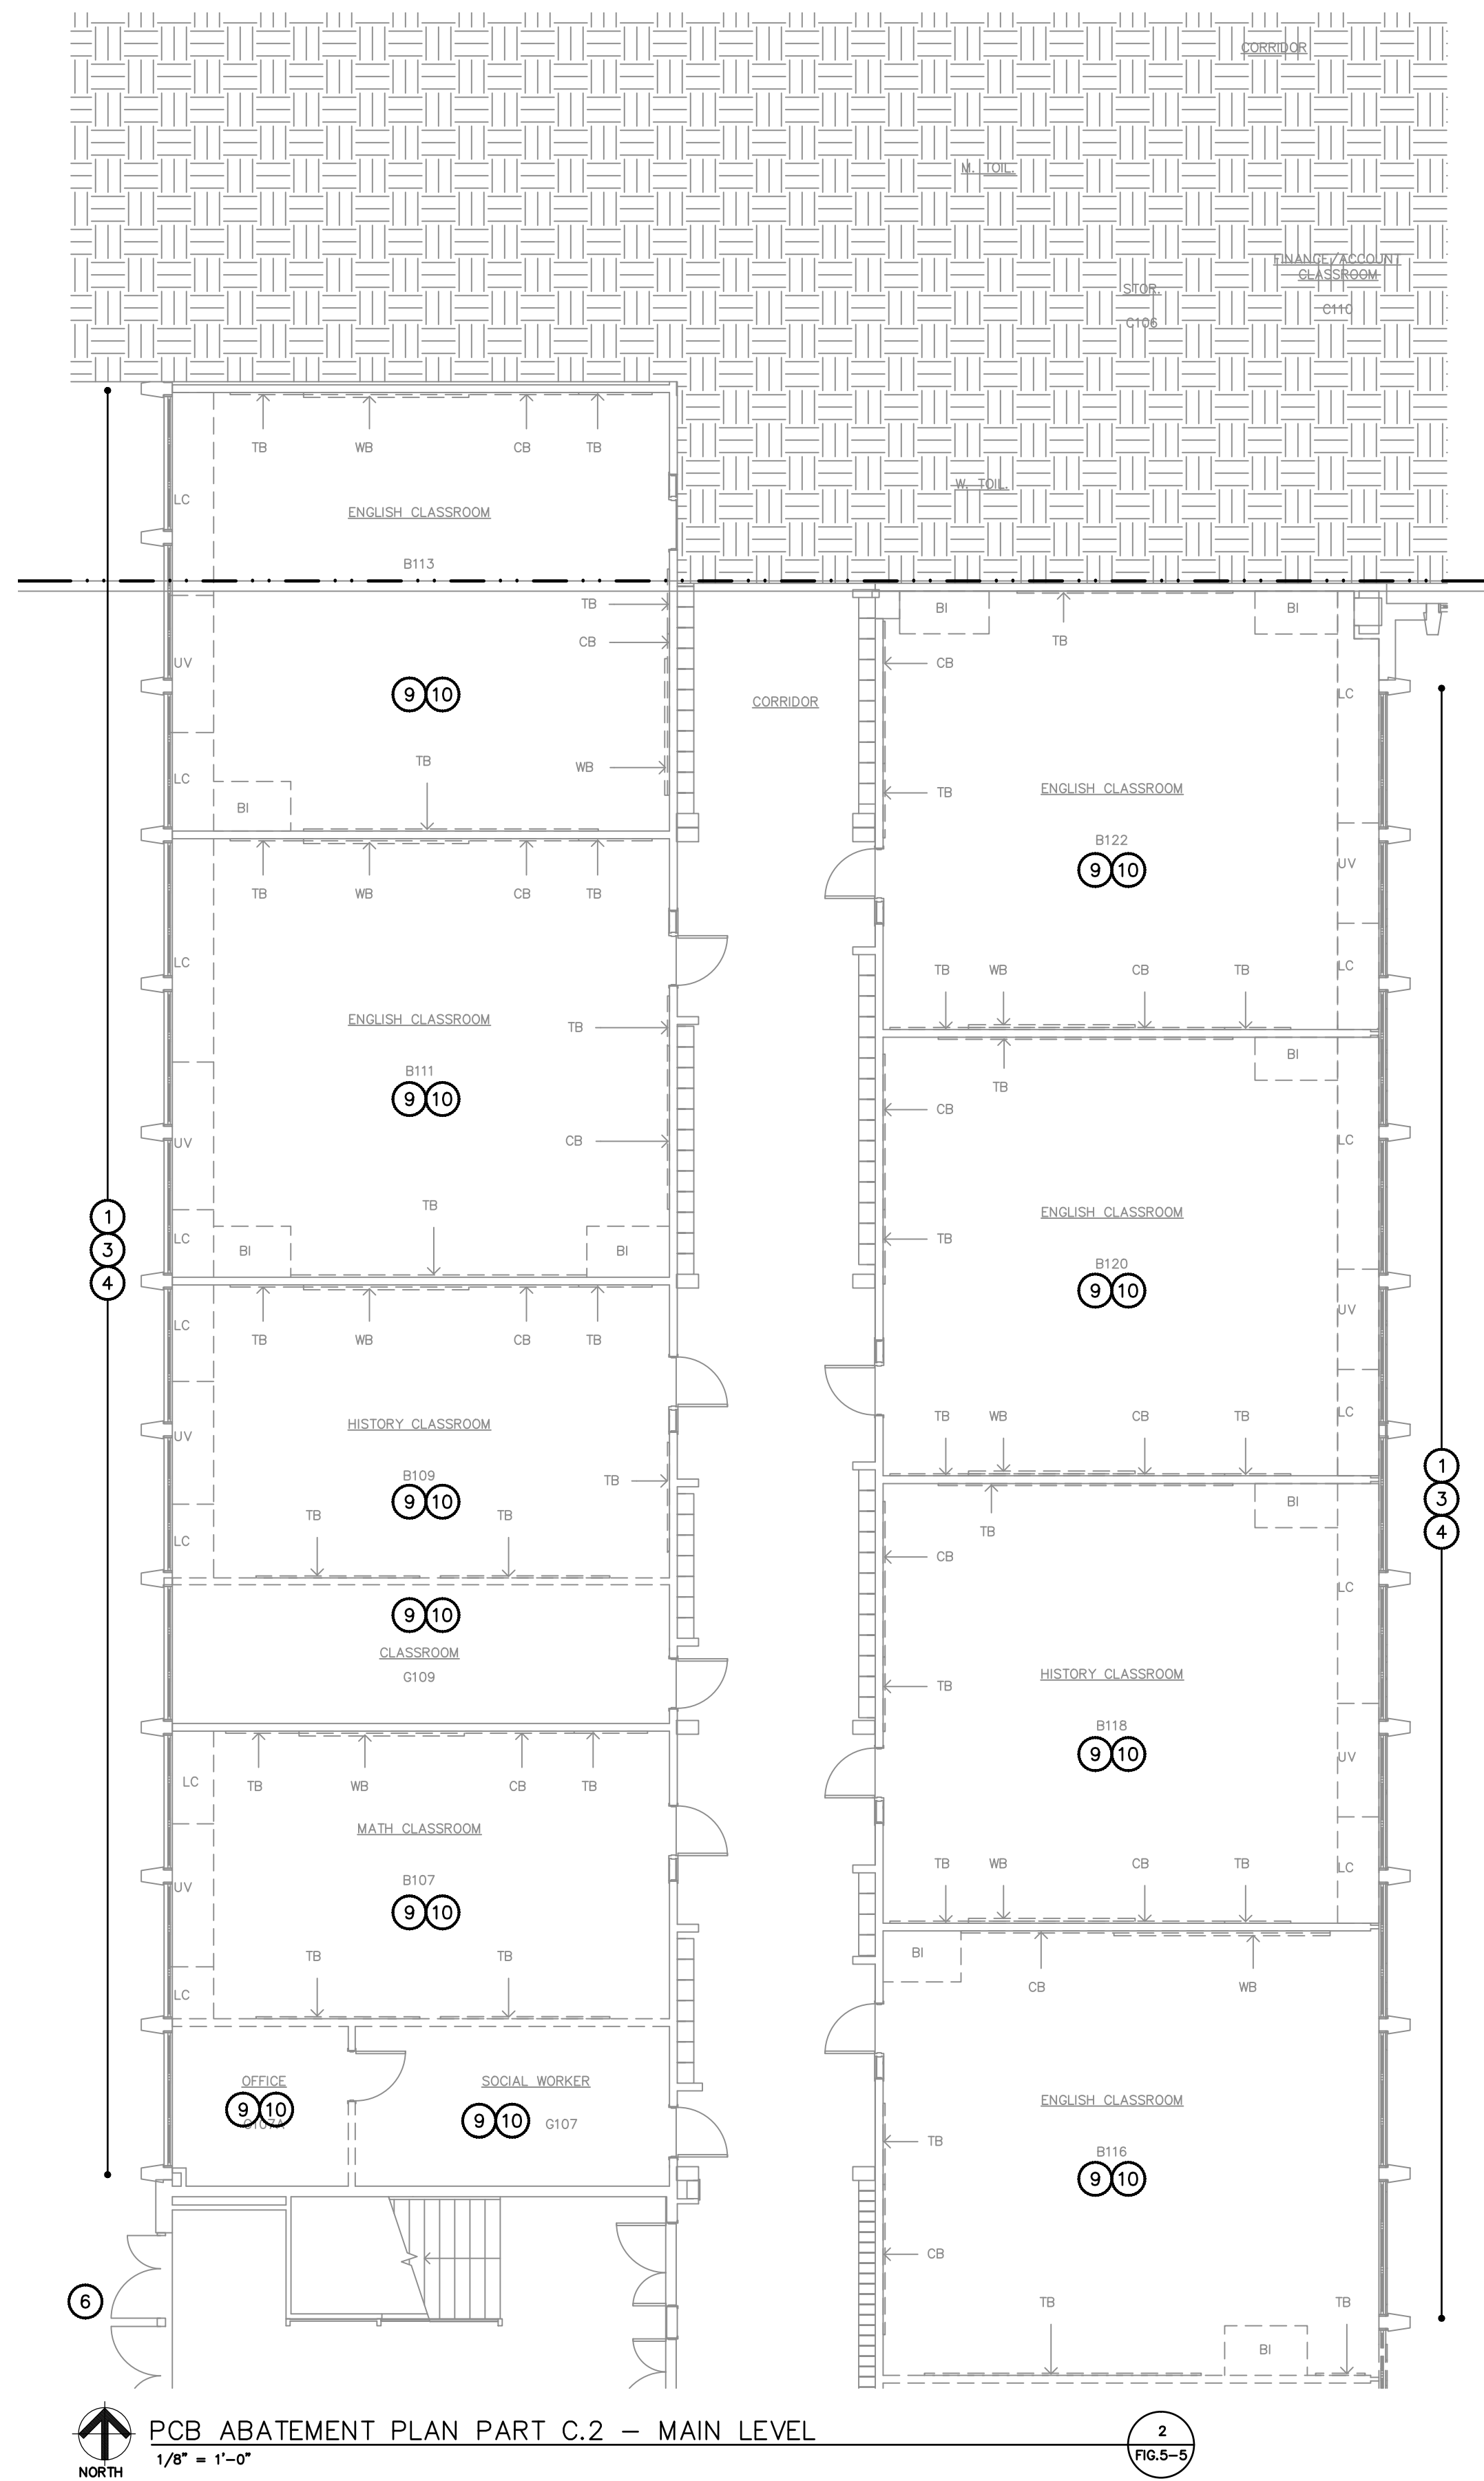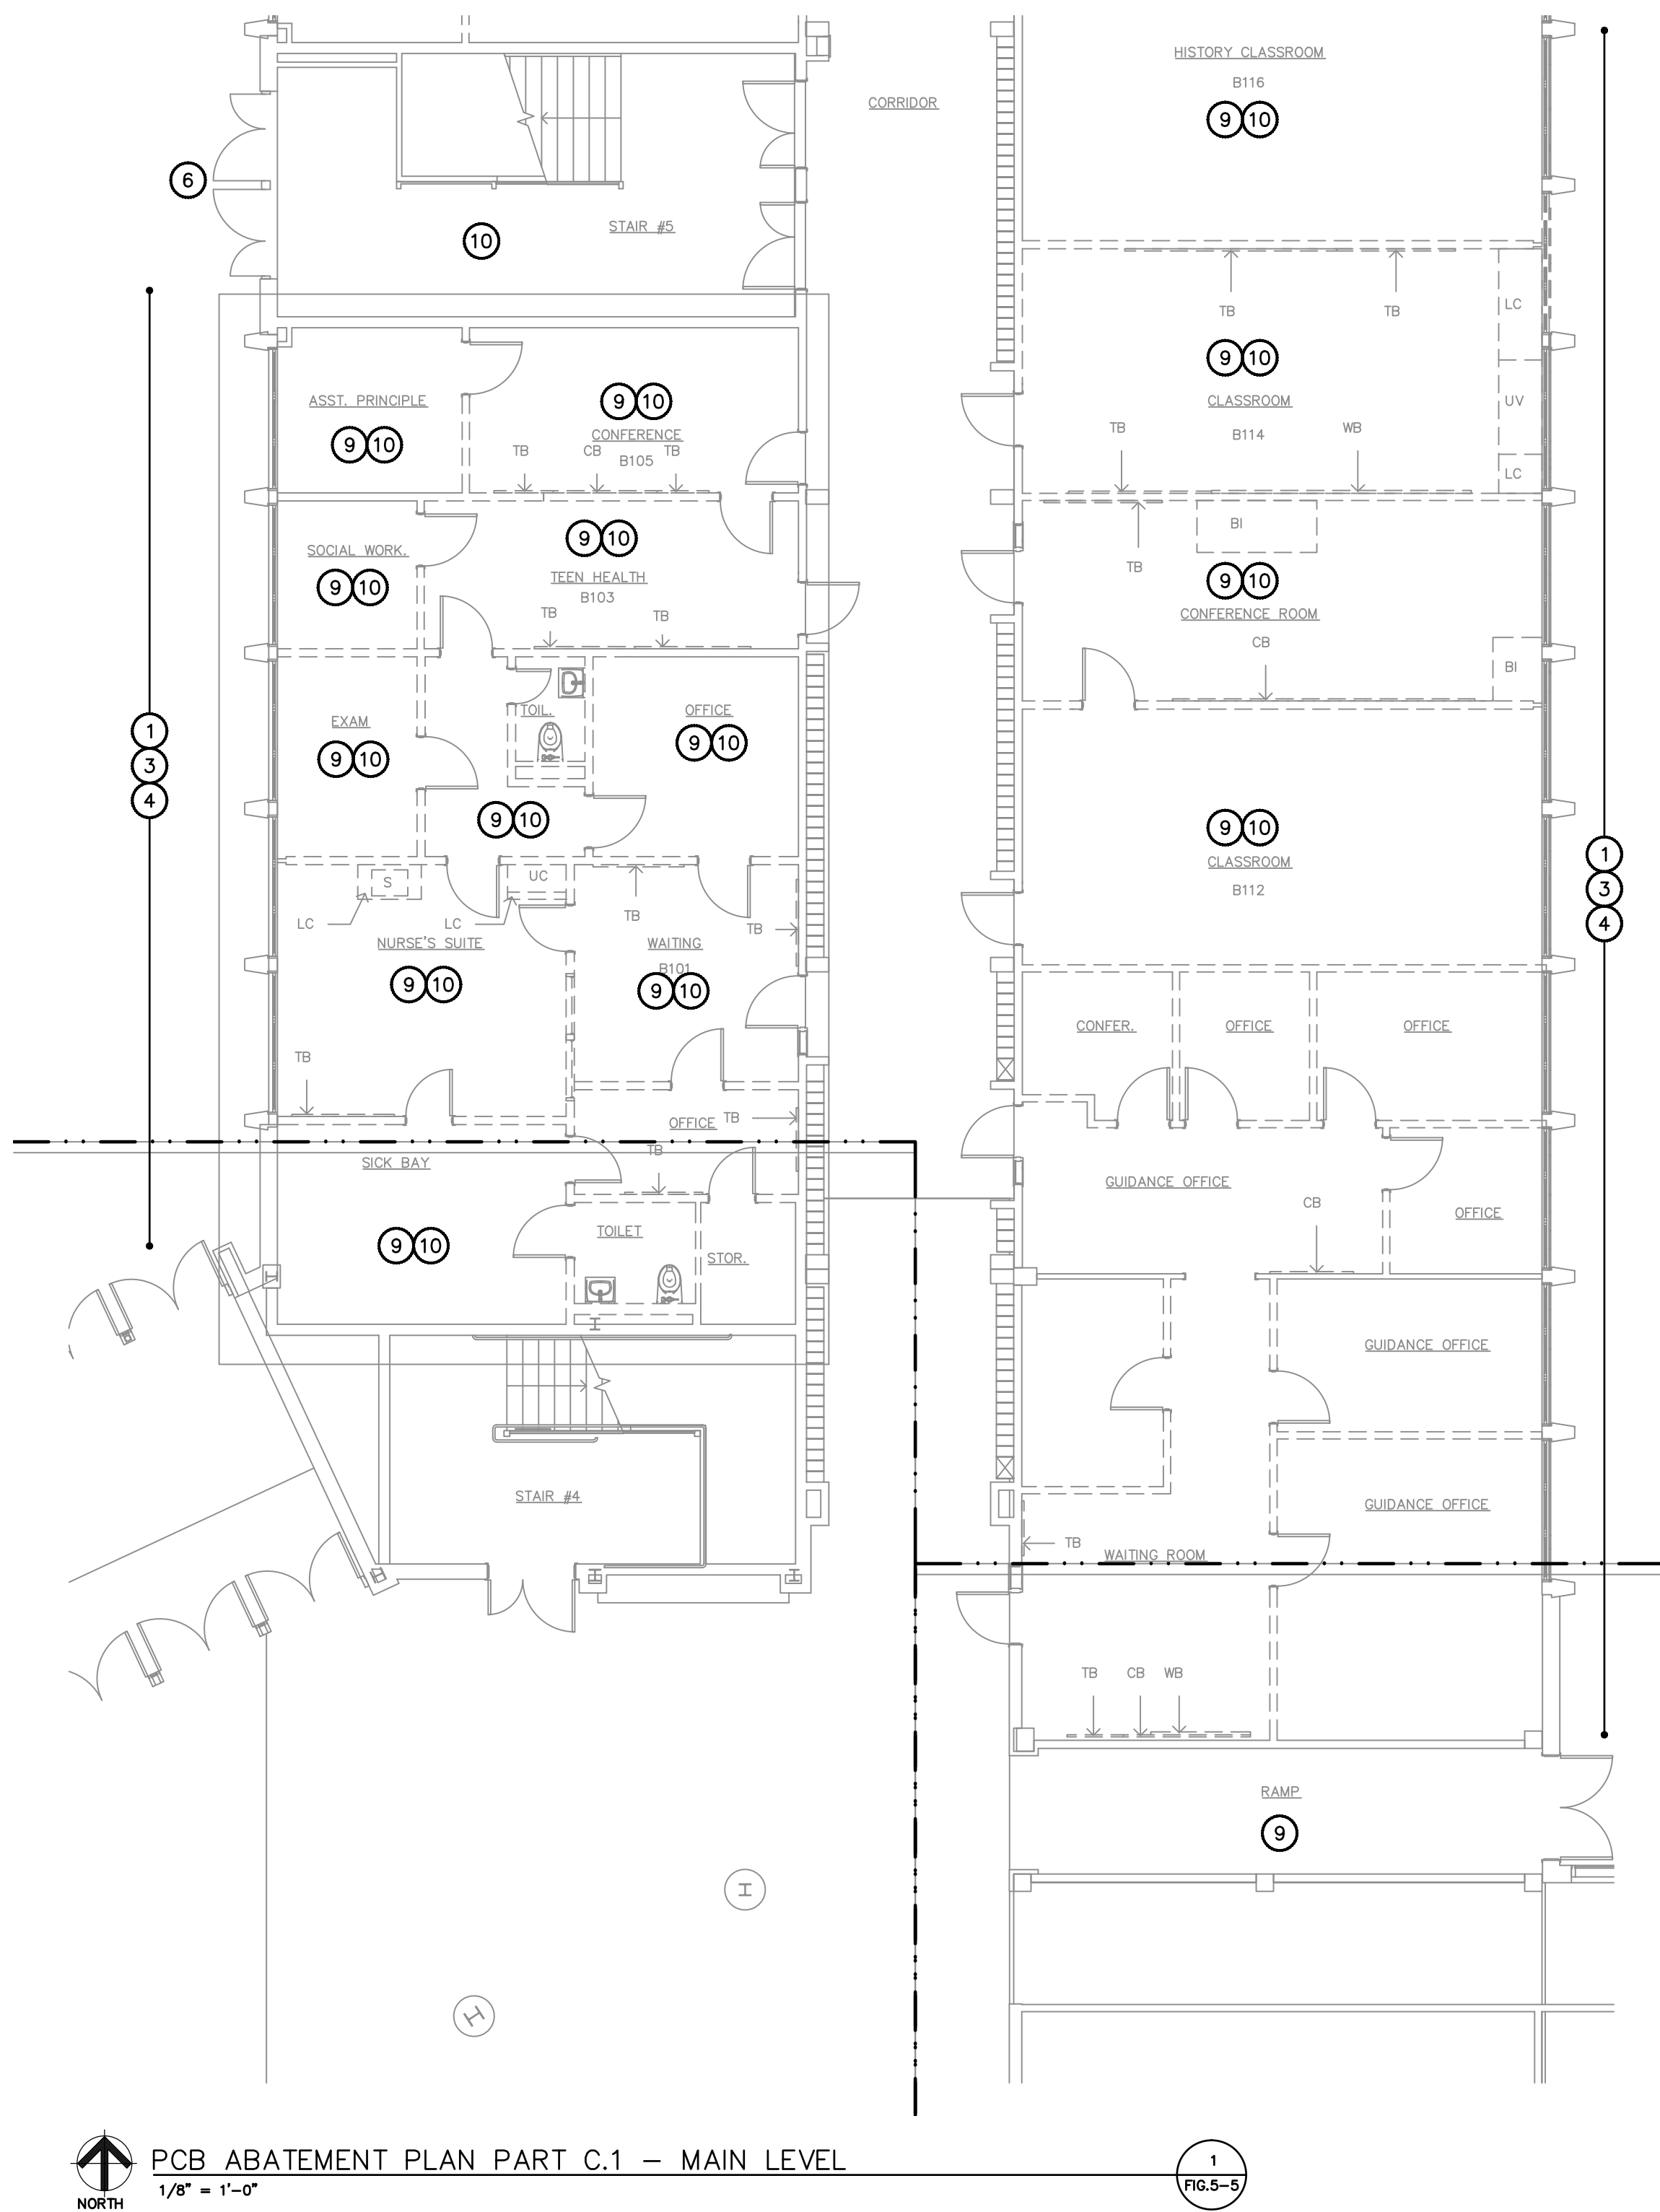

## PCB ABATEMENT NOTES

### PCB BULK PRODUCT WASTE REMOVAL

- REMOVAL AND OFF-SITE DISPOSAL OF EXTERIOR CONCRETE COLUMN/ROOFTOP COPING STONE CAULKING COMPOUNDS ASSOCIATED AS PCB BULK PRODUCT WASTE. FOLLOWING CLEANING, ENCAPSULATION OF CAULKING JOINT AND SIX INCHES OF CONTAMINATED CONCRETE ON EACH SIDE.
- REMOVAL AND OFF-SITE DISPOSAL OF EXTERIOR EXPANSION CAULKING COMPOUNDS AS PCB BULK PRODUCT WASTE. REMOVAL INCLUDES ONE COMPLETE BRICK ON EACH SIDE OF CAULKING JOINT.

### PCB REMEDIATION WASTE REMOVAL


- REMOVAL AND OFF-SITE DISPOSAL OF SOIL AS PCB REMEDIATION WASTE. EXCAVATION TO DEPTHS AS NOTED IN PLAN.

### <50 PPM PCB BUILDING WASTE REMOVAL

- REMOVAL AND OFF-SITE DISPOSAL OF EXTERIOR VENT CAULKING COMPOUNDS AS <50 PPM PCB BUILDING WASTE MIXED WITH ASBESTOS. REMOVAL INCLUDES EXTERIOR VENT.
- REMOVAL AND OFF-SITE DISPOSAL OF EXTERIOR AND INTERIOR WINDOW CAULKING AND GLAZING COMPOUNDS ASSOCIATED WITH OLDER SINGLE WINDOW SYSTEMS AS <50 PPM PCB BUILDING WASTE MIXED WITH ASBESTOS. REMOVAL INCLUDES WINDOW FRAME AND GLASS.
- REMOVAL AND OFF-SITE DISPOSAL OF EXTERIOR AND INTERIOR DOOR/WINDOW CAULKING AND GLAZING COMPOUNDS ASSOCIATED WITH STAIR TOWER DOOR/WINDOW SYSTEMS AS <50 PPM PCB BUILDING WASTE MIXED WITH ASBESTOS. REMOVAL INCLUDES DOOR/WINDOW FRAME AND GLASS.
- REMOVAL AND OFF-SITE DISPOSAL OF EXTERIOR DOOR CAULKING COMPOUNDS ASSOCIATED WITH OLDER SINGLE DOOR SYSTEMS AS <50 PPM PCB BUILDING WASTE MIXED WITH ASBESTOS. REMOVAL INCLUDES DOOR FRAME.
- REMOVAL AND OFF-SITE DISPOSAL OF CEILING TILES AS <50 PPM PCB BUILDING WASTE.
- REMOVAL AND OFF-SITE DISPOSAL OF BLACK MASTIC AS <50 PPM PCB BUILDING WASTE MIXED WITH ASBESTOS. REMOVAL INCLUDES FLOOR TILE.
- REMOVAL AND OFF-SITE DISPOSAL OF COVE BASE GLUE AS <50 PPM PCB BUILDING WASTE. REMOVAL INCLUDES COVE BASE.

## GENERAL NOTES

- PCB ABATEMENT WORK IS TO BE PERFORMED IN ACCORDANCE WITH SPECIFICATION SECTION 028413 AS WELL AS THE SELF-IMPLEMENTING ON-SITE CLEAN UP AND DISPOSAL PLAN AND ASSOCIATED APPROVAL DEVELOPED FOR THE SITE. MATERIAL MAY CONTAIN REGULATED CONCENTRATIONS OF ASBESTOS. IT IS THE CONTRACTOR'S RESPONSIBILITY TO IDENTIFY MATERIALS THAT CONTAIN ASBESTOS AND REMOVE AND DISPOSE OF THE ACM/PCB MATERIALS IN ACCORDANCE WITH ALL FEDERAL AND STATE REGULATIONS. ASBESTOS ABATEMENT WORK IS TO BE PERFORMED IN ACCORDANCE WITH SPECIFICATION SECTION 028213.
- THIS PROJECT INCLUDES MULTIPLE MOBILIZATIONS AND CONTAINMENTS.
- THE CONTRACTOR IS RESPONSIBLE FOR PROVIDING WATER, LIGHTS, HEAT, AND POWER AT THE SITE AS NECESSARY TO PERFORM THE WORK.

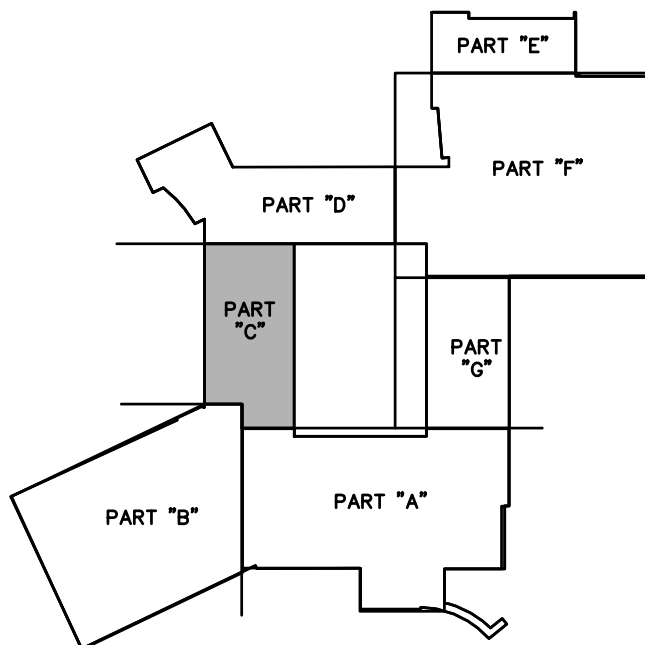


No.	DATE	DESCRIPTION	DESIGNER	REVIEWER
1.				

SEAL

SEAL

SCALE:

HORZ.: 1/8" = 1'-0"  
VERT.:  
DATUM:  
HORZ.:  
VERT.:  
1/8" 0 1/8"  
GRAPHIC SCALE

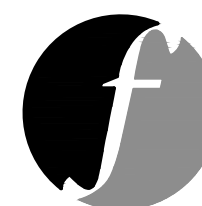

**FUSS & O'NEILL**  
EnviroScience, LLC  
146 HARTFORD ROAD  
MANCHESTER, CONNECTICUT 06040  
860.646.2469  
www.fando.com

1 LINCOLN BLVD.

CITY OF BRIDGEPORT  
MAIN LEVEL PCB ABATEMENT PLAN  
PART C  
CENTRAL HIGH SCHOOL

BRIDGEPORT, CONNECTICUT

PROJ. No.: 20110703A2E

DATE: SEPTEMBER 2013

**FIG. 5-5**

File Path: C:\Users\aron\Desktop\PCB.dwg examples\20110793A2E\_PCB12\_CHS\_MAIN.LEV.dwg Layout: FIGS-4 Plotted: Tue, October 01, 2013 - 10:11 AM User: aron  
MS VIEW: LAYER STATE: Plotter: DWG TO PDF PC3 CTB File: FO 2008 MONO.CTB



PCB ABATEMENT NOTES

PCB BULK PRODUCT WASTE REMOVAL

- 1. REMOVAL AND OFF-SITE DISPOSAL OF EXTERIOR CONCRETE COLUMN/ROOFTOP COPING STONE CAULKING COMPOUNDS ASSOCIATED AS PCB BULK PRODUCT WASTE. FOLLOWING CLEANING, ENCAPSULATION OF CAULKING JOINT AND SIX INCHES OF CONTAMINATED CONCRETE ON EACH SIDE.
- 2. REMOVAL AND OFF-SITE DISPOSAL OF EXTERIOR EXPANSION CAULKING COMPOUNDS AS PCB BULK PRODUCT WASTE. REMOVAL INCLUDES ONE COMPLETE BRICK ON EACH SIDE OF CAULKING JOINT.

PCB REMEDIATION WASTE REMOVAL


- 3. REMOVAL AND OFF-SITE DISPOSAL OF SOIL AS PCB REMEDIATION WASTE. EXCAVATION TO DEPTHS AS NOTED IN PLAN.

<50 PPM PCB BUILDING WASTE REMOVAL

- 4. REMOVAL AND OFF-SITE DISPOSAL OF EXTERIOR VENT CAULKING COMPOUNDS AS <50 PPM PCB BUILDING WASTE MIXED WITH ASBESTOS. REMOVAL INCLUDES EXTERIOR VENT.
- 5. REMOVAL AND OFF-SITE DISPOSAL OF EXTERIOR AND INTERIOR WINDOW CAULKING AND GLAZING COMPOUNDS ASSOCIATED WITH OLDER SINGLE WINDOW SYSTEMS AS <50 PPM PCB BUILDING WASTE MIXED WITH ASBESTOS. REMOVAL INCLUDES WINDOW FRAME AND GLASS.
- 6. REMOVAL AND OFF-SITE DISPOSAL OF EXTERIOR AND INTERIOR DOOR/WINDOW CAULKING AND GLAZING COMPOUNDS ASSOCIATED WITH STAIR TOWER DOOR/WINDOW SYSTEMS AS <50 PPM PCB BUILDING WASTE MIXED WITH ASBESTOS. REMOVAL INCLUDES DOOR/WINDOW FRAME AND GLASS.
- 7. REMOVAL AND OFF-SITE DISPOSAL OF EXTERIOR DOOR CAULKING COMPOUNDS ASSOCIATED WITH OLDER SINGLE DOOR SYSTEMS AS <50 PPM PCB BUILDING WASTE MIXED WITH ASBESTOS. REMOVAL INCLUDES DOOR FRAME.
- 8. REMOVAL AND OFF-SITE DISPOSAL OF CEILING TILES AS <50 PPM PCB BUILDING WASTE.
- 9. REMOVAL AND OFF-SITE DISPOSAL OF BLACK MASTIC AS <50 PPM PCB BUILDING WASTE MIXED WITH ASBESTOS. REMOVAL INCLUDES FLOOR TILE.
- 10. REMOVAL AND OFF-SITE DISPOSAL OF COVE BASE GLUE AS <50 PPM PCB BUILDING WASTE. REMOVAL INCLUDES COVE BASE.

GENERAL NOTES

- 1. PCB ABATEMENT WORK IS TO BE PERFORMED IN ACCORDANCE WITH SPECIFICATION SECTION 028413 AS WELL AS THE SELF IMPLEMENTING ONSITE CLEAN UP AND DISPOSAL PLAN AND ASSOCIATED APPROVAL DEVELOPED FOR THE SITE. MATERIAL MAY CONTAIN REGULATED CONCENTRATIONS OF ASBESTOS. IT IS THE CONTRACTOR'S RESPONSIBILITY TO IDENTIFY MATERIALS THAT CONTAIN ASBESTOS AND REMOVE AND DISPOSE OF THE ACM/PCB MATERIALS IN ACCORDANCE WITH ALL FEDERAL AND STATE REGULATIONS. ASBESTOS ABATEMENT WORK IS TO BE PERFORMED IN ACCORDANCE WITH SPECIFICATION SECTION 028213.
- 2. THIS PROJECT INCLUDES MULTIPLE MOBILIZATIONS AND CONTAINMENTS.
- 3. THE CONTRACTOR IS RESPONSIBLE FOR PROVIDING WATER, LIGHTS, HEAT, AND POWER AT THE SITE AS NECESSARY TO PERFORM THE WORK.

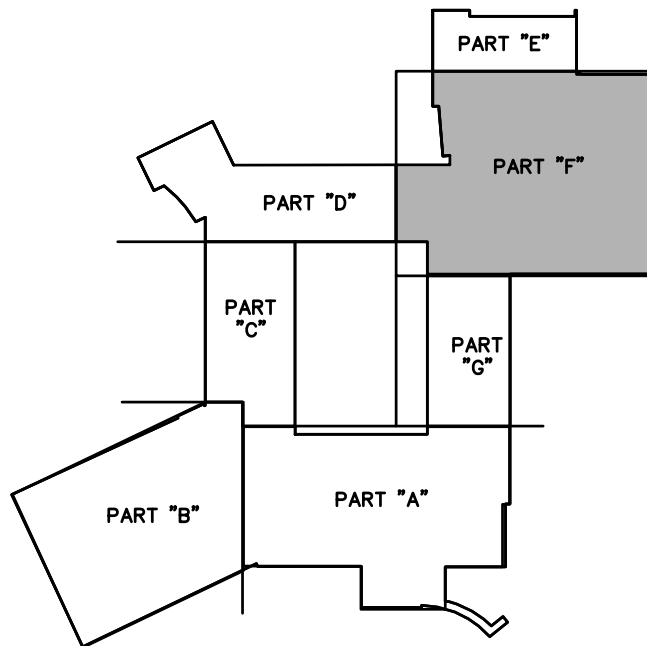

NORTH  
1/8" = 1'-0"

CITY OF BRIDGEPORT

MAIN LEVEL PCB ABATEMENT PLAN  
PART F

CENTRAL HIGH SCHOOL

BRIDGEPORT, CONNECTICUT

PROJ. No.: 20110793.A2E

DATE: SEPTEMBER 2013

FIG. 5-6

No.	DATE	DESCRIPTION	DESIGNER	REVIEWER
1.				

SEAL

SEAL

SCALE:  
HORZ.: 1/8" = 1'-0"  
VERT.:  
DATUM:  
HORZ.:  
VERT.:  
1/8" 0 1/8"  
GRAPHIC SCALE



FUSS & O'NEILL  
EnviroScience, LLC

146 HARTFORD ROAD  
MANCHESTER, CONNECTICUT 06040  
860.646.2469  
www.fossob.com

1 LINCOLN BLVD.

PCB ABATEMENT NOTES

PCB BULK PRODUCT WASTE REMOVAL

1. REMOVAL AND OFF-SITE DISPOSAL OF EXTERIOR CONCRETE COLUMN/ROOFTOP COPING STONE CAULKING COMPOUNDS ASSOCIATED AS PCB BULK PRODUCT WASTE. FOLLOWING CLEANING, ENCAPSULATION OF CAULKING JOINT AND SIX INCHES OF CONTAMINATED CONCRETE ON EACH SIDE.
2. REMOVAL AND OFF-SITE DISPOSAL OF EXTERIOR EXPANSION CAULKING COMPOUNDS AS PCB BULK PRODUCT WASTE. REMOVAL INCLUDES ONE COMPLETE BRICK ON EACH SIDE OF CAULKING JOINT.

PCB REMEDIATION WASTE REMOVAL


3. REMOVAL AND OFF-SITE DISPOSAL OF SOIL AS PCB REMEDIATION WASTE. EXCAVATION TO DEPTHS AS NOTED IN PLAN.

<50 PPM PCB BUILDING WASTE REMOVAL


4. REMOVAL AND OFF-SITE DISPOSAL OF EXTERIOR VENT CAULKING COMPOUNDS AS <50 PPM PCB BUILDING WASTE MIXED WITH ASBESTOS. REMOVAL INCLUDES EXTERIOR VENT.
5. REMOVAL AND OFF-SITE DISPOSAL OF EXTERIOR AND INTERIOR WINDOW CAULKING AND GLAZING COMPOUNDS ASSOCIATED WITH OLDER SINGLE WINDOW SYSTEMS AS <50 PPM PCB BUILDING WASTE MIXED WITH ASBESTOS. REMOVAL INCLUDES WINDOW FRAME AND GLASS.
6. REMOVAL AND OFF-SITE DISPOSAL OF EXTERIOR AND INTERIOR DOOR/WINDOW CAULKING AND GLAZING COMPOUNDS ASSOCIATED WITH STAIR TOWER DOOR/WINDOW SYSTEMS AS <50 PPM PCB BUILDING WASTE MIXED WITH ASBESTOS. REMOVAL INCLUDES DOOR/WINDOW FRAME AND GLASS.
7. REMOVAL AND OFF-SITE DISPOSAL OF EXTERIOR DOOR CAULKING COMPOUNDS ASSOCIATED WITH OLDER SINGLE DOOR SYSTEMS AS <50 PPM PCB BUILDING WASTE MIXED WITH ASBESTOS. REMOVAL INCLUDES DOOR FRAME.
8. REMOVAL AND OFF-SITE DISPOSAL OF CEILING TILES AS <50 PPM PCB BUILDING WASTE.
9. REMOVAL AND OFF-SITE DISPOSAL OF BLACK MASTIC AS <50 PPM PCB BUILDING WASTE MIXED WITH ASBESTOS. REMOVAL INCLUDES FLOOR TILE.
10. REMOVAL AND OFF-SITE DISPOSAL OF COVE BASE GLUE AS <50 PPM PCB BUILDING WASTE. REMOVAL INCLUDES COVE BASE.

GENERAL NOTES

1. PCB ABATEMENT WORK IS TO BE PERFORMED IN ACCORDANCE WITH SPECIFICATION SECTION 028413 AS WELL AS THE SELF IMPLEMENTING ONSITE CLEAN UP AND DISPOSAL PLAN AND ASSOCIATED APPROVAL DEVELOPED FOR THE SITE. MATERIAL MAY CONTAIN REGULATED CONCENTRATIONS OF ASBESTOS. IT IS THE CONTRACTOR'S RESPONSIBILITY TO IDENTIFY MATERIALS THAT CONTAIN ASBESTOS AND REMOVE AND DISPOSE OF THE ACM/PCB MATERIALS IN ACCORDANCE WITH ALL FEDERAL AND STATE REGULATIONS. ASBESTOS ABATEMENT WORK IS TO BE PERFORMED IN ACCORDANCE WITH SPECIFICATION SECTION 028213.
2. THIS PROJECT INCLUDES MULTIPLE MOBIUZATIONS AND CONTAINMENTS.
3. THE CONTRACTOR IS RESPONSIBLE FOR PROVIDING WATER, LIGHTS, HEAT, AND POWER AT THE SITE AS NECESSARY TO PERFORM THE WORK.

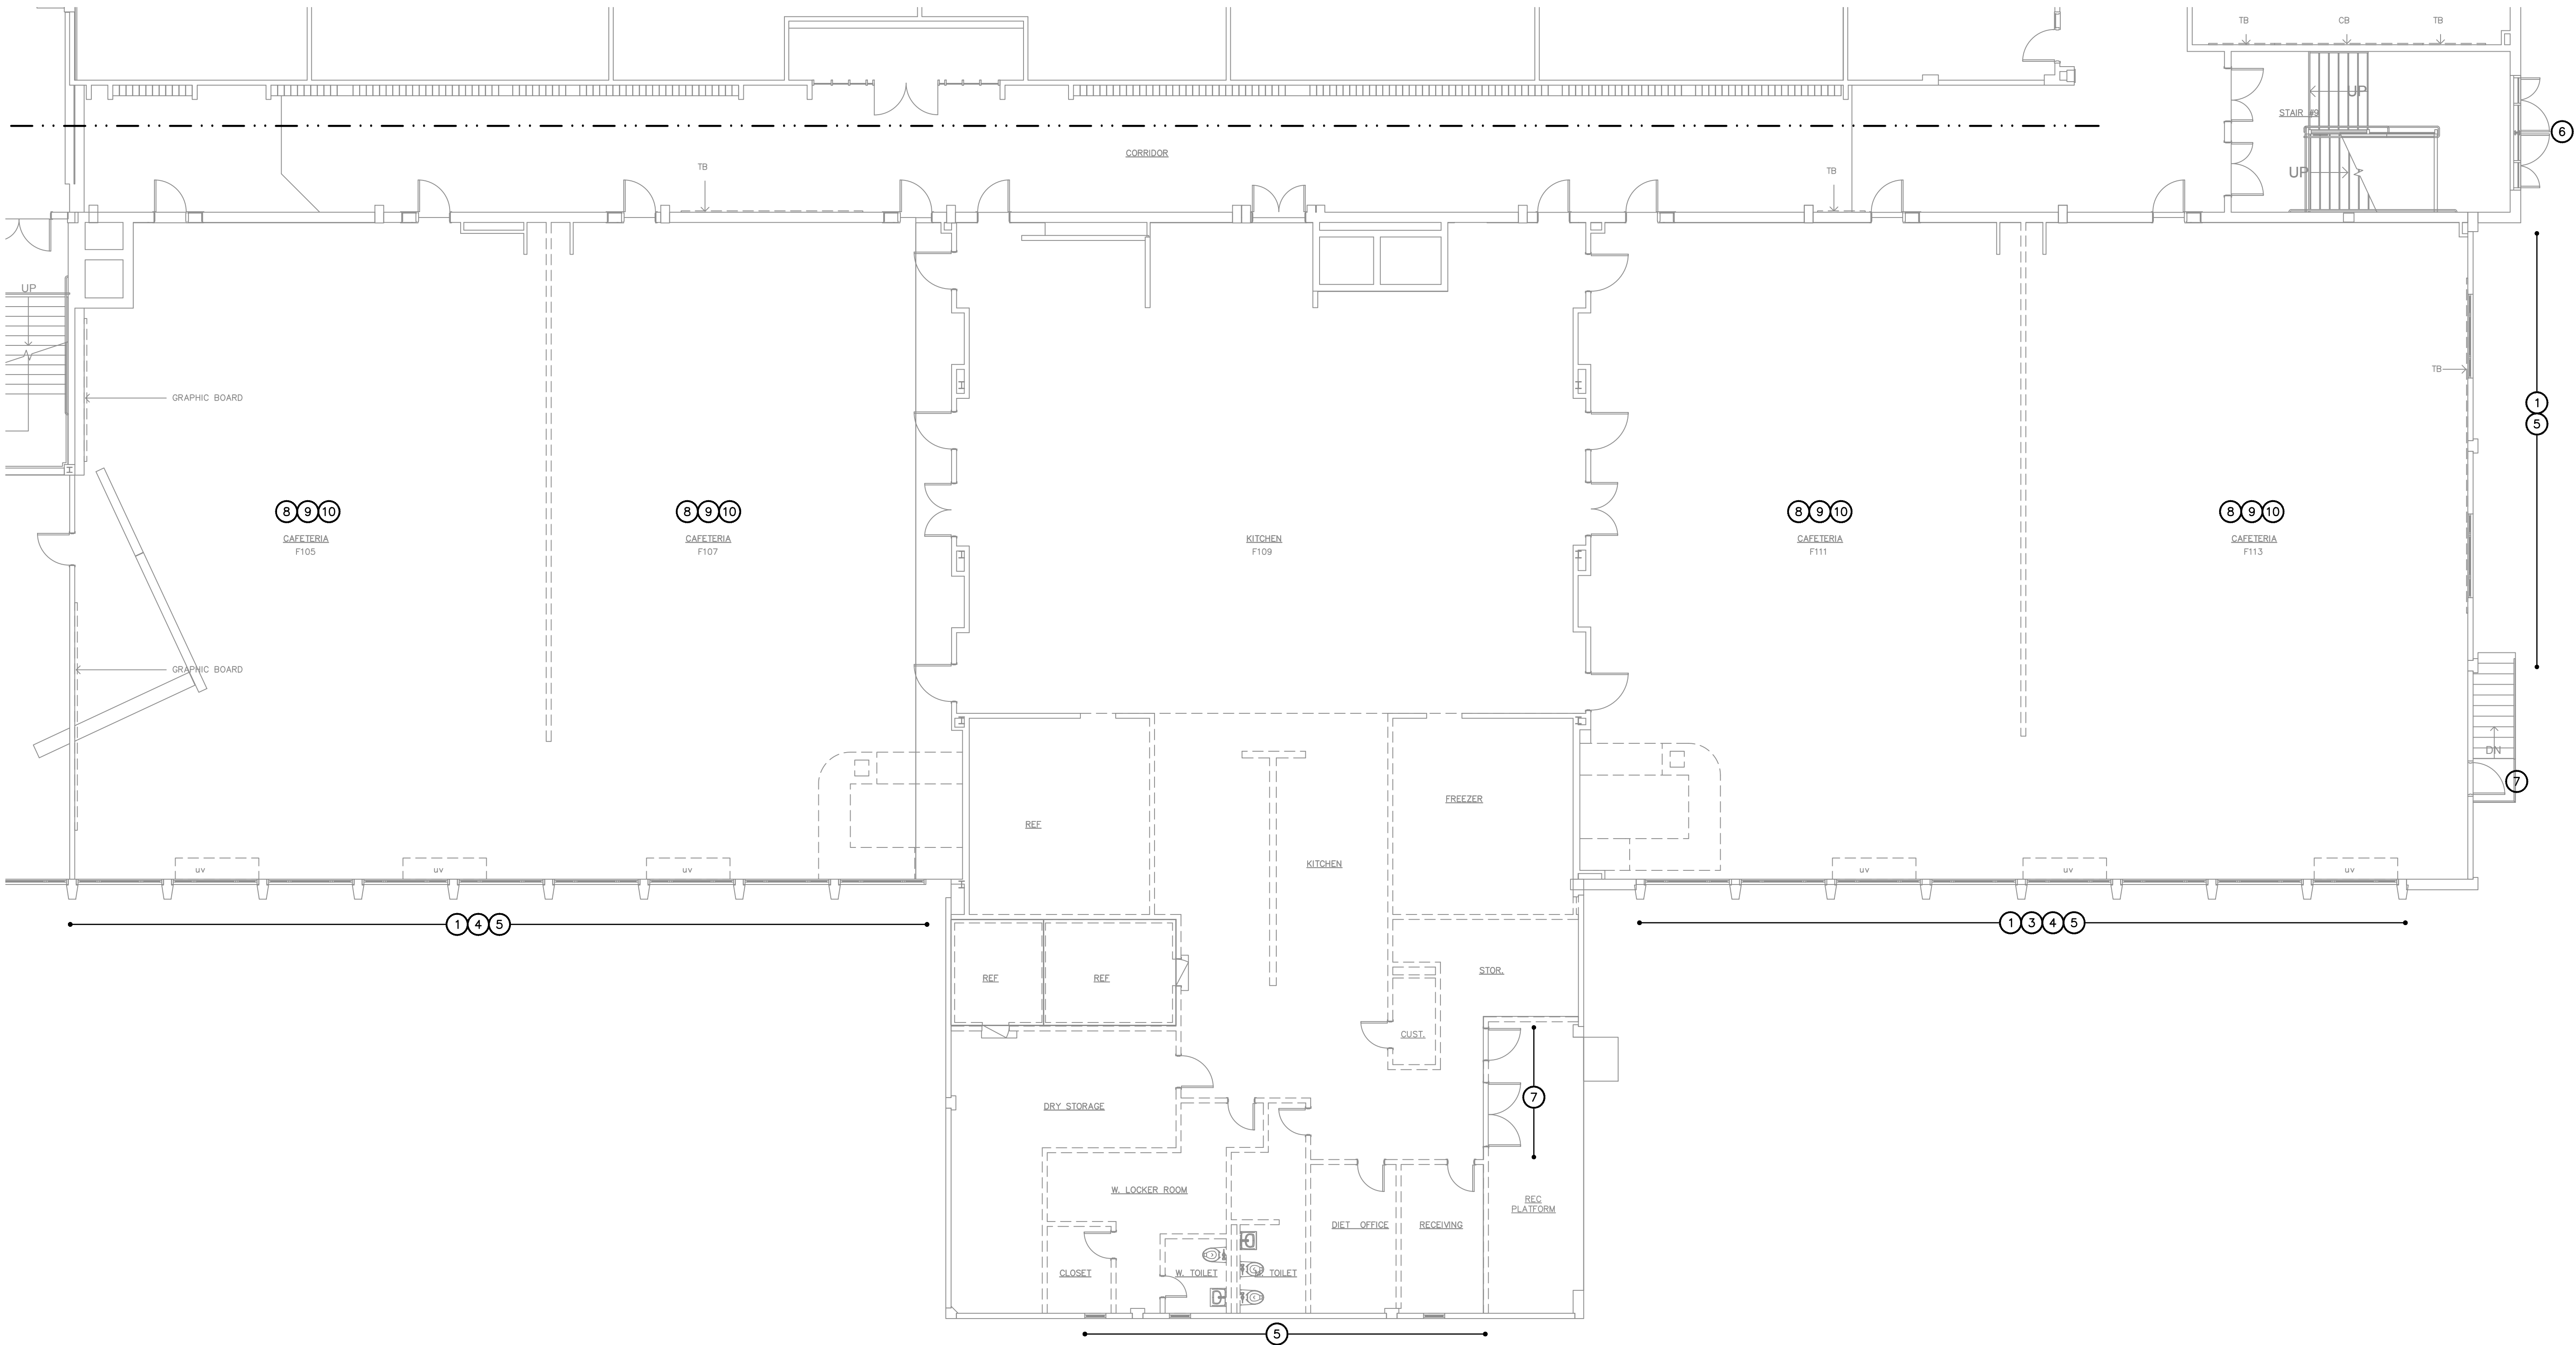

PCB ABATEMENT PLAN — KITCHEN & CAFETERIA  
1/8" = 1'-0"  
NORTH  
1  
FIG. 5-7

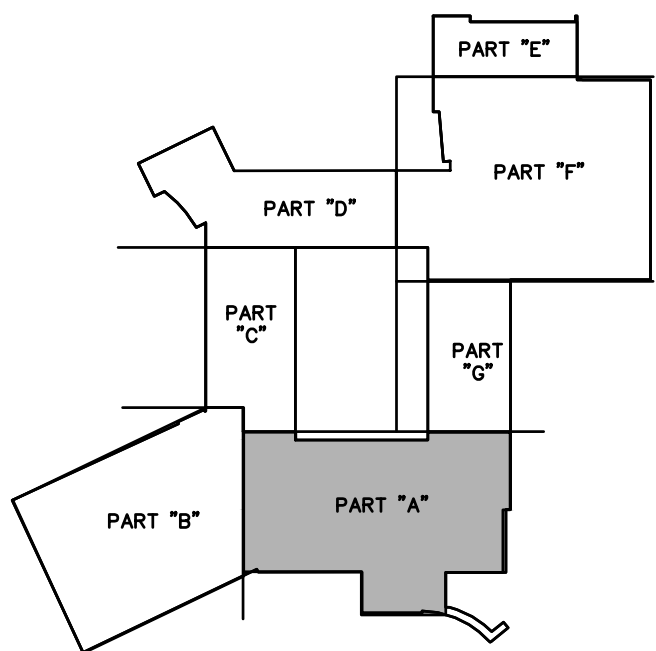

No.	DATE	DESCRIPTION	DESIGNER	REVIEWER
1.				

SEAL	SEAL
------	------

SCALE:
HORZ.: 1/8" = 1'-0"
VERT.:
DATUM:
HORZ.:
VERT.:
1/8" 0 1/8"
GRAPHIC SCALE

**FUSS & O'NEILL**  
EnviroScience, LLC  
146 HARTFORD ROAD  
MANCHESTER, CONNECTICUT 06040  
860.646.2469  
www.fandob.com

CITY OF BRIDGEPORT  
MAIN LEVEL PCB ABATEMENT PLAN  
KITCHEN & CAFETERIA  
CENTRAL HIGH SCHOOL


1 LINCOLN BLVD.

BRIDGEPORT, CONNECTICUT

PROJ. No.: 20110793.A2E DATE: SEPTEMBER 2013
FIG. 5-7






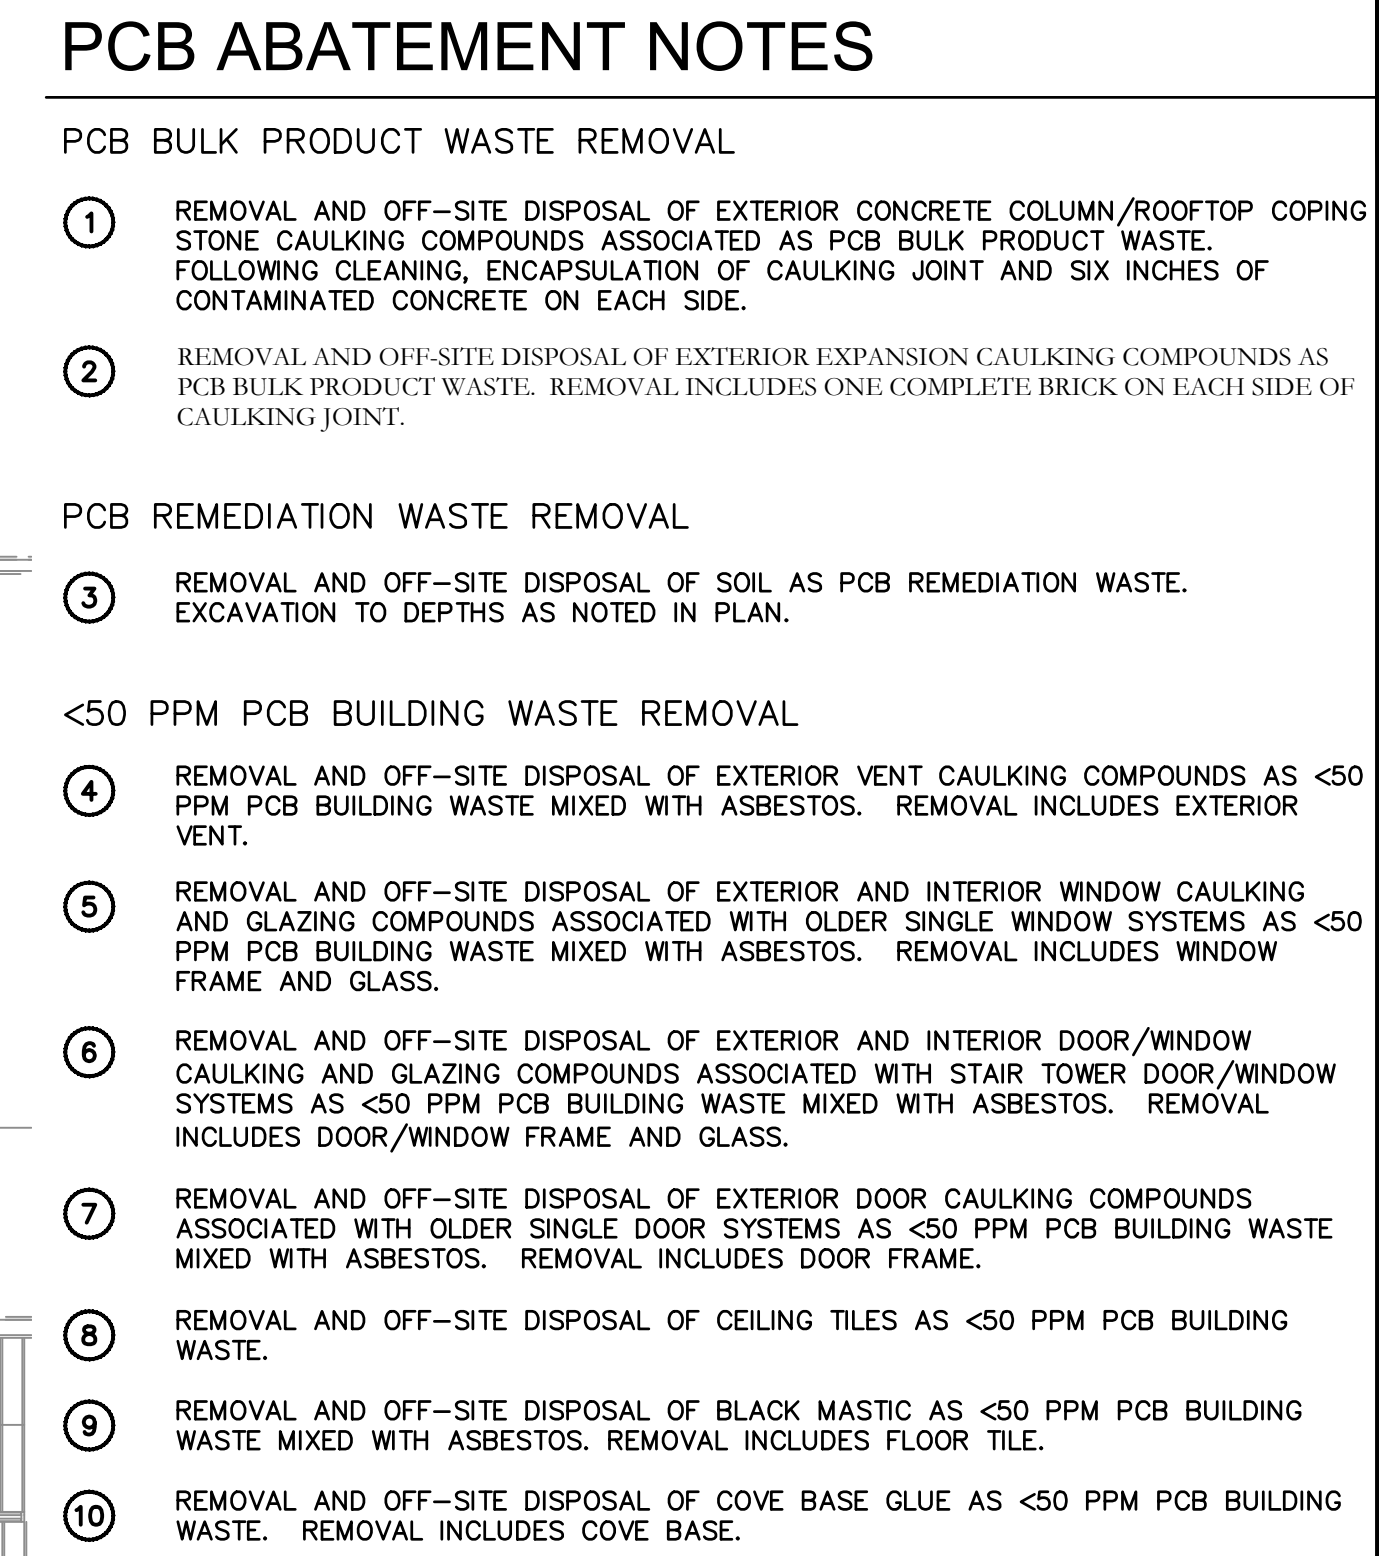


1. PCB ABATEMENT WORK IS TO BE PERFORMED IN ACCORDANCE WITH SPECIFICATION SECTION 029415 AS WELL AS THE SELF IMPLEMENTING ONSITE CLEAN UP AND DISPOSAL AND ASSOCIATED SPECIFICATIONS FOR THE SITE. THE CONTRACTOR SHALL MONITOR AND MAINTAIN CONCENTRATIONS OF ASBESTOS. IT IS THE CONTRACTOR'S RESPONSIBILITY TO MAINTAIN MATERIALS AND EQUIPMENT TO MEET THE REQUIREMENTS OF THE AIA/ACM/PCB MATERIALS IN ACCORDANCE WITH ALL FEDERAL AND STATE REGULATIONS. ASBESTOS ABATEMENT WORK IS TO BE PERFORMED IN ACCORDANCE WITH SPECIFICATION SECTION 029215.

2. THIS PROJECT INCLUDES MULTIPLE MOBILIZATIONS AND CONTAINMENTS.

3. THE CONTRACTOR IS RESPONSIBLE FOR PROVIDING WATER, LIGHTS, HEAT, AND POWER AT THE SITE AS NECESSARY TO PERFORM THE WORK.

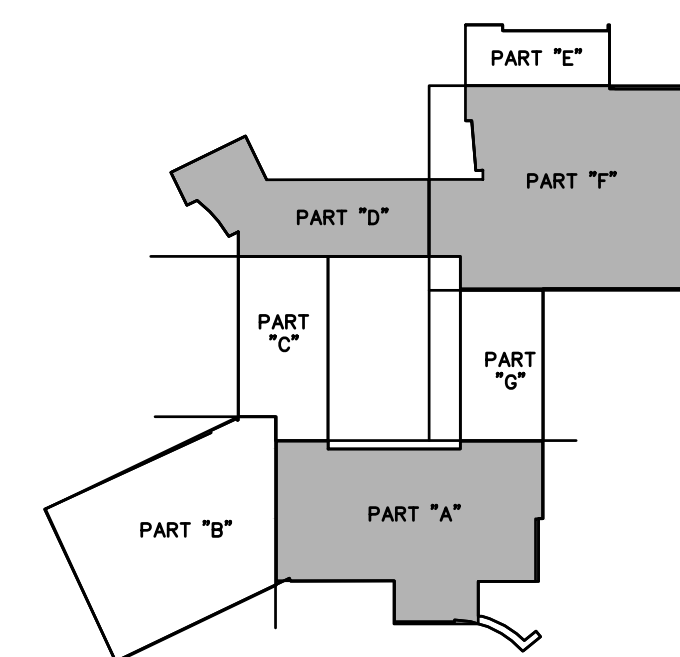[illegible]

File Path: C:\Users\aroma\Desktop\PCB.dwg examples\20110793A2E\_PCB13\_CHS\_UP\_LEV.dwg Layout: FIGS-10 Plotted: Tue, October 01, 2013 - 10:08 AM User: arons  
MS VIEW: Plotter: DWG TO PDF PC3 CTB File: FO 2008 MONO.CTB LAYER STATE:

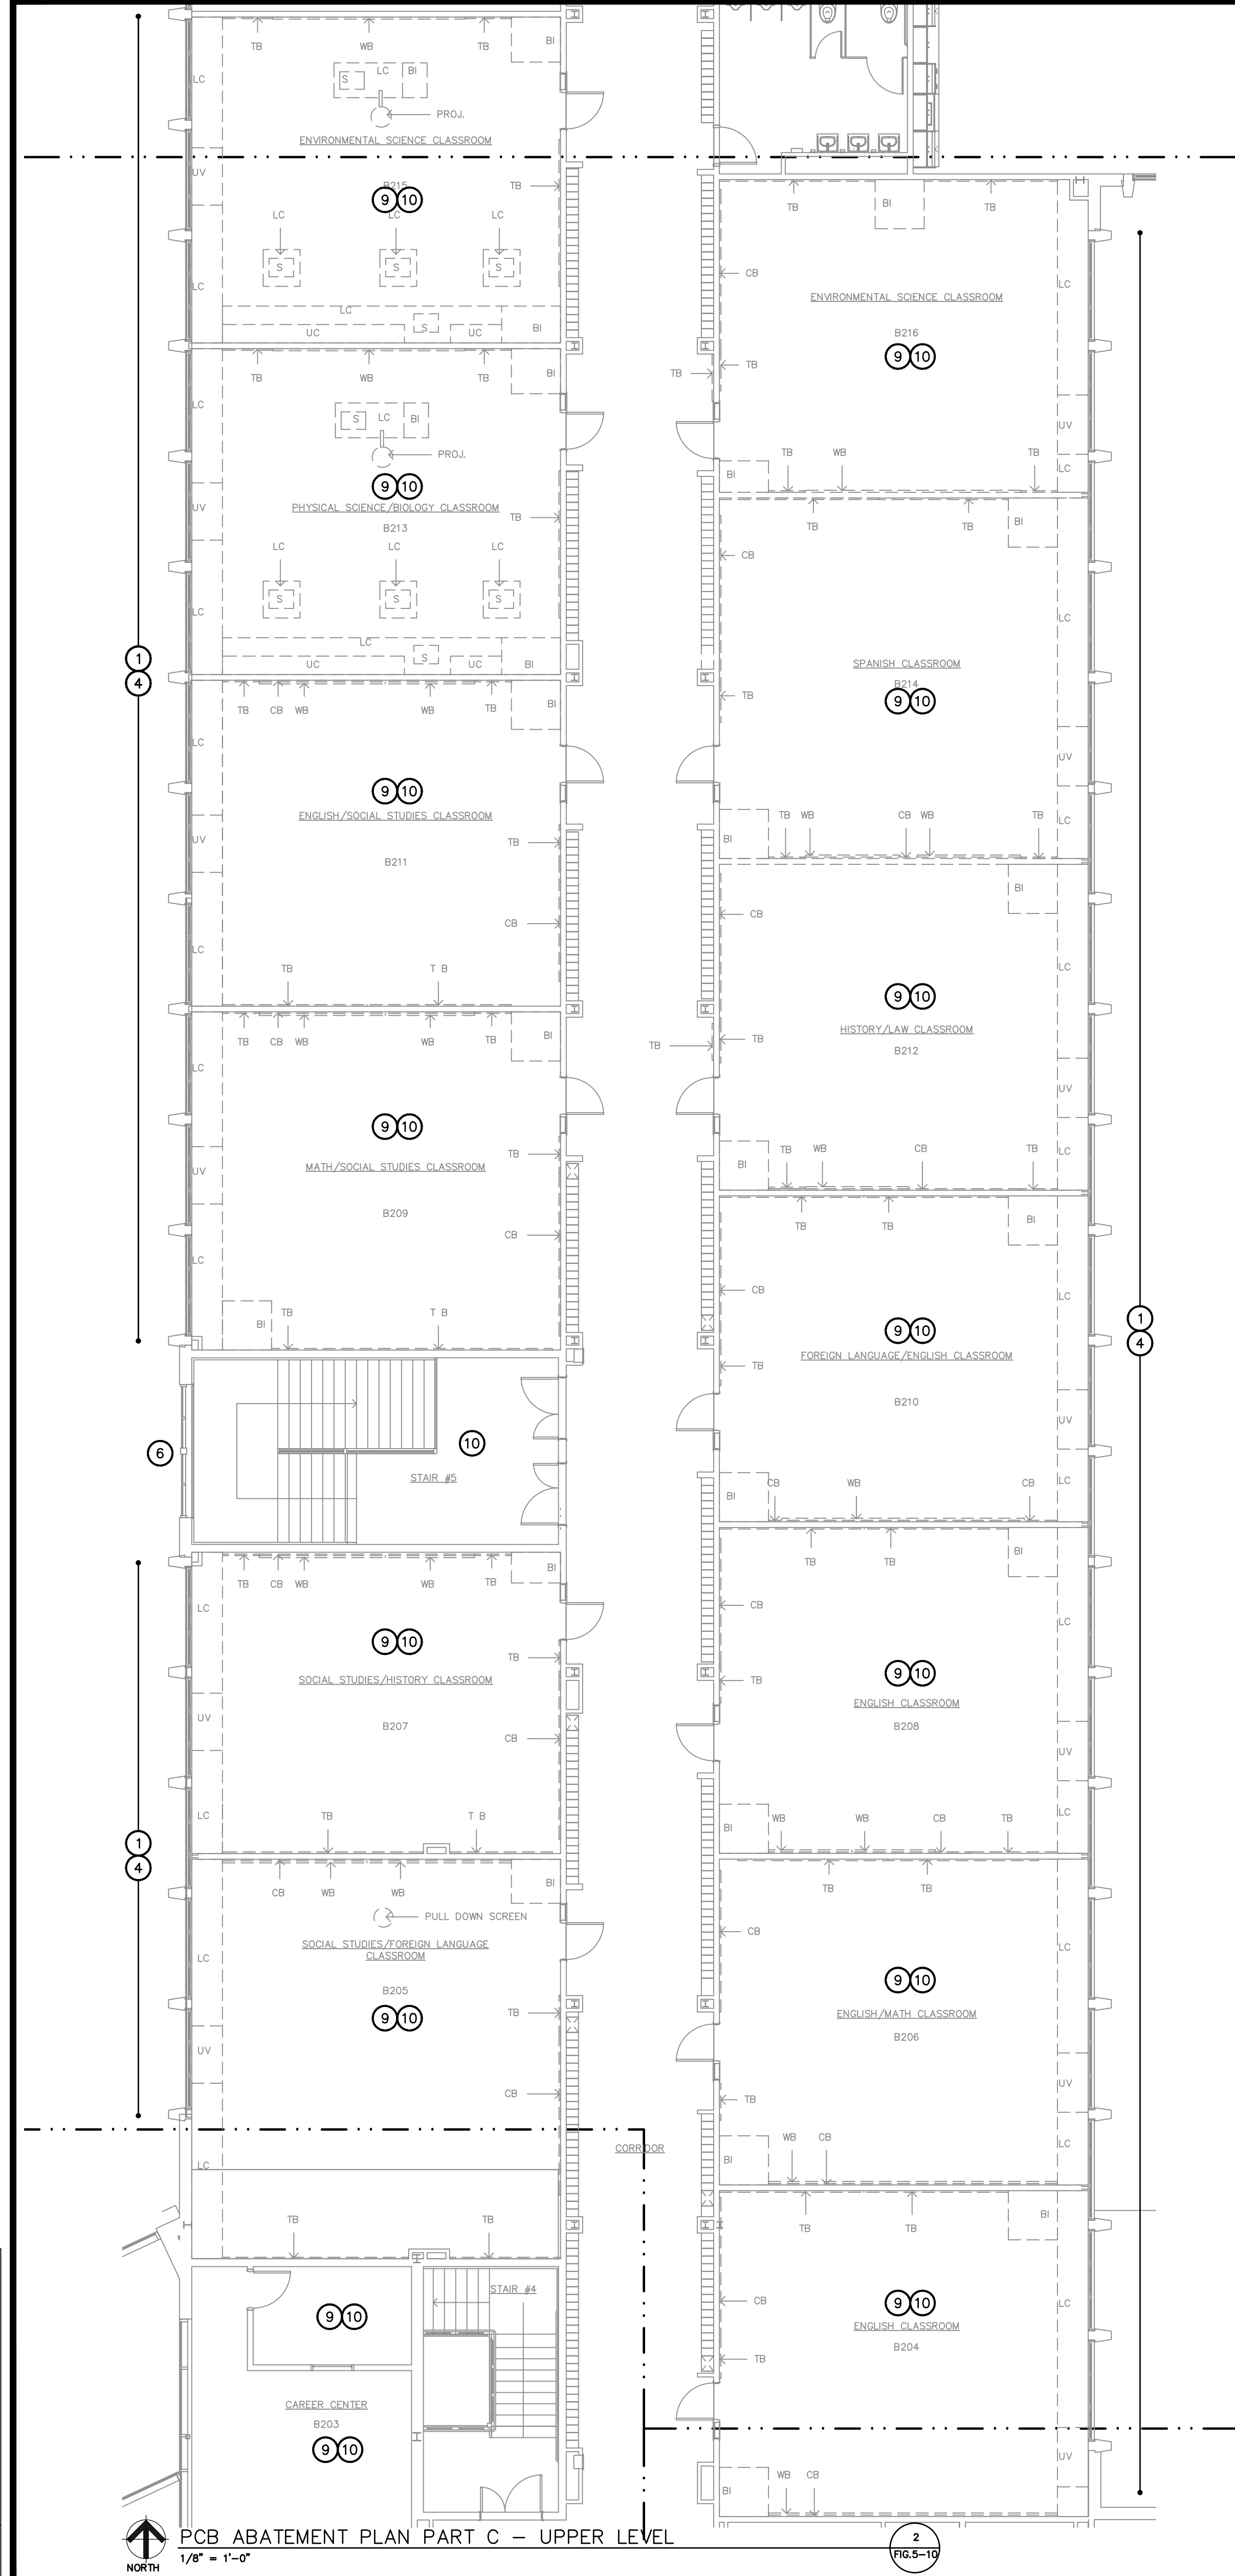

## PCB ABATEMENT NOTES

### PCB BULK PRODUCT WASTE REMOVAL

1. REMOVAL AND OFF-SITE DISPOSAL OF EXTERIOR CONCRETE COLUMN/ROOFTOP COPING STONE CAULKING COMPOUNDS ASSOCIATED AS PCB BULK PRODUCT WASTE. FOLLOWING CLEANING, ENCAPSULATION OF CAULKING JOINT AND SIX INCHES OF CONTAMINATED CONCRETE ON EACH SIDE.
2. REMOVAL AND OFF-SITE DISPOSAL OF EXTERIOR EXPANSION CAULKING COMPOUNDS AS PCB BULK PRODUCT WASTE. REMOVAL INCLUDES ONE COMPLETE BRICK ON EACH SIDE OF CAULKING JOINT.

### PCB REMEDIATION WASTE REMOVAL


3. REMOVAL AND OFF-SITE DISPOSAL OF SOIL AS PCB REMEDIATION WASTE. EXCAVATION TO DEPTHS AS NOTED IN PLAN.

### <50 PPM PCB BUILDING WASTE REMOVAL

4. REMOVAL AND OFF-SITE DISPOSAL OF EXTERIOR VENT CAULKING COMPOUNDS AS <50 PPM PCB BUILDING WASTE MIXED WITH ASBESTOS. REMOVAL INCLUDES EXTERIOR VENT.
5. REMOVAL AND OFF-SITE DISPOSAL OF EXTERIOR AND INTERIOR WINDOW CAULKING AND GLAZING COMPOUNDS ASSOCIATED WITH OLDER SINGLE WINDOW SYSTEMS AS <50 PPM PCB BUILDING WASTE MIXED WITH ASBESTOS. REMOVAL INCLUDES WINDOW FRAME AND GLASS.
6. REMOVAL AND OFF-SITE DISPOSAL OF EXTERIOR AND INTERIOR DOOR/WINDOW CAULKING AND GLAZING COMPOUNDS ASSOCIATED WITH STAIR TOWER DOOR/WINDOW SYSTEMS AS <50 PPM PCB BUILDING WASTE MIXED WITH ASBESTOS. REMOVAL INCLUDES DOOR/WINDOW FRAME AND GLASS.
7. REMOVAL AND OFF-SITE DISPOSAL OF EXTERIOR DOOR CAULKING COMPOUNDS ASSOCIATED WITH OLDER SINGLE DOOR SYSTEMS AS <50 PPM PCB BUILDING WASTE MIXED WITH ASBESTOS. REMOVAL INCLUDES DOOR FRAME.
8. REMOVAL AND OFF-SITE DISPOSAL OF CEILING TILES AS <50 PPM PCB BUILDING WASTE.
9. REMOVAL AND OFF-SITE DISPOSAL OF BLACK MASTIC AS <50 PPM PCB BUILDING WASTE MIXED WITH ASBESTOS. REMOVAL INCLUDES FLOOR TILE.
10. REMOVAL AND OFF-SITE DISPOSAL OF COVE BASE GLUE AS <50 PPM PCB BUILDING WASTE. REMOVAL INCLUDES COVE BASE.

## GENERAL NOTES

1. PCB ABATEMENT WORK IS TO BE PERFORMED IN ACCORDANCE WITH SPECIFICATION SECTION 028413 AS WELL AS THE SELF IMPLEMENTING ONSITE CLEAN UP AND DISPOSAL PLAN AND ASSOCIATED APPROVAL DEVELOPED FOR THE SITE. MATERIAL MAY CONTAIN REGULATED CONCENTRATIONS OF ASBESTOS. IT IS THE CONTRACTOR'S RESPONSIBILITY TO IDENTIFY MATERIALS THAT CONTAIN ASBESTOS AND REMOVE AND DISPOSE OF THE ACM/PCB MATERIALS IN ACCORDANCE WITH ALL FEDERAL AND STATE REGULATIONS. ASBESTOS ABATEMENT WORK IS TO BE PERFORMED IN ACCORDANCE WITH SPECIFICATION SECTION 028213.
2. THIS PROJECT INCLUDES MULTIPLE MOBILIZATIONS AND CONTAINMENTS.
3. THE CONTRACTOR IS RESPONSIBLE FOR PROVIDING WATER, LIGHTS, HEAT, AND POWER AT THE SITE AS NECESSARY TO PERFORM THE WORK.

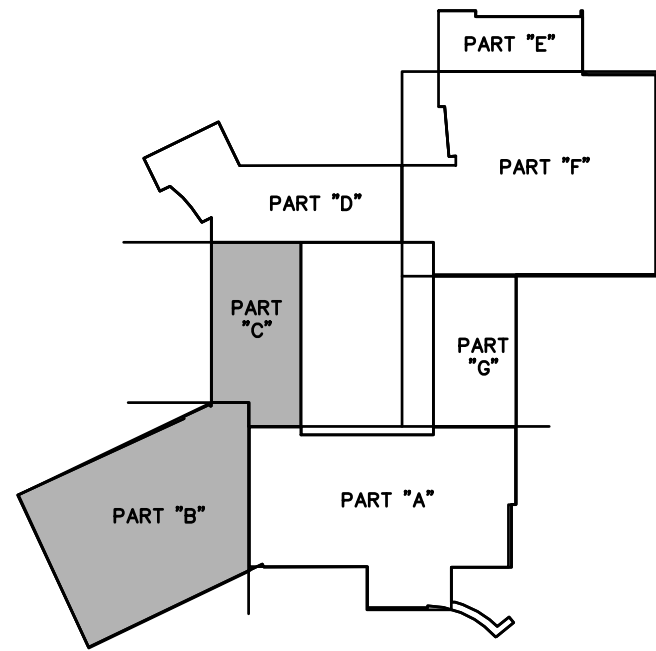

No.	DATE	DESCRIPTION	DESIGNER	REVIEWER
1.				

SEAL	SEAL
------	------

--	--




SCALE:	HORIZ.: 1/8" = 1'-0"
DATUM:	VERT.: 1/8" = 1'-0"
GRAPHIC SCALE	1/8" 0 1/8"

**FUSS & O'NEILL**  
EnviroScience, LLC  
146 HARTFORD ROAD  
MANCHESTER, CONNECTICUT 06040  
860.646.2469  
www.fuss.com

CITY OF BRIDGEPORT  
UPPER LEVEL PCB ABATEMENT PLAN  
PART B & G  
CENTRAL HIGH SCHOOL  
BRIDGEPORT, CONNECTICUT

PROJ. No.: 20110793.A2E  
DATE: SEPTEMBER 2013  
**FIG. 5-10**

File Path: C:\Users\aroma\Desktop\PCB dwg examples\20110793A2E\_PCB13\_CHS\_UP\_LEV.dwg Layout: FIGS-11 Plotter: Tue, October 01, 2013 10:09 AM User: arons  
MS VIEW: LAYER STATE: Plotter: DWG TO PDF PC3 CTB File: FO 2008 MONO.CTB

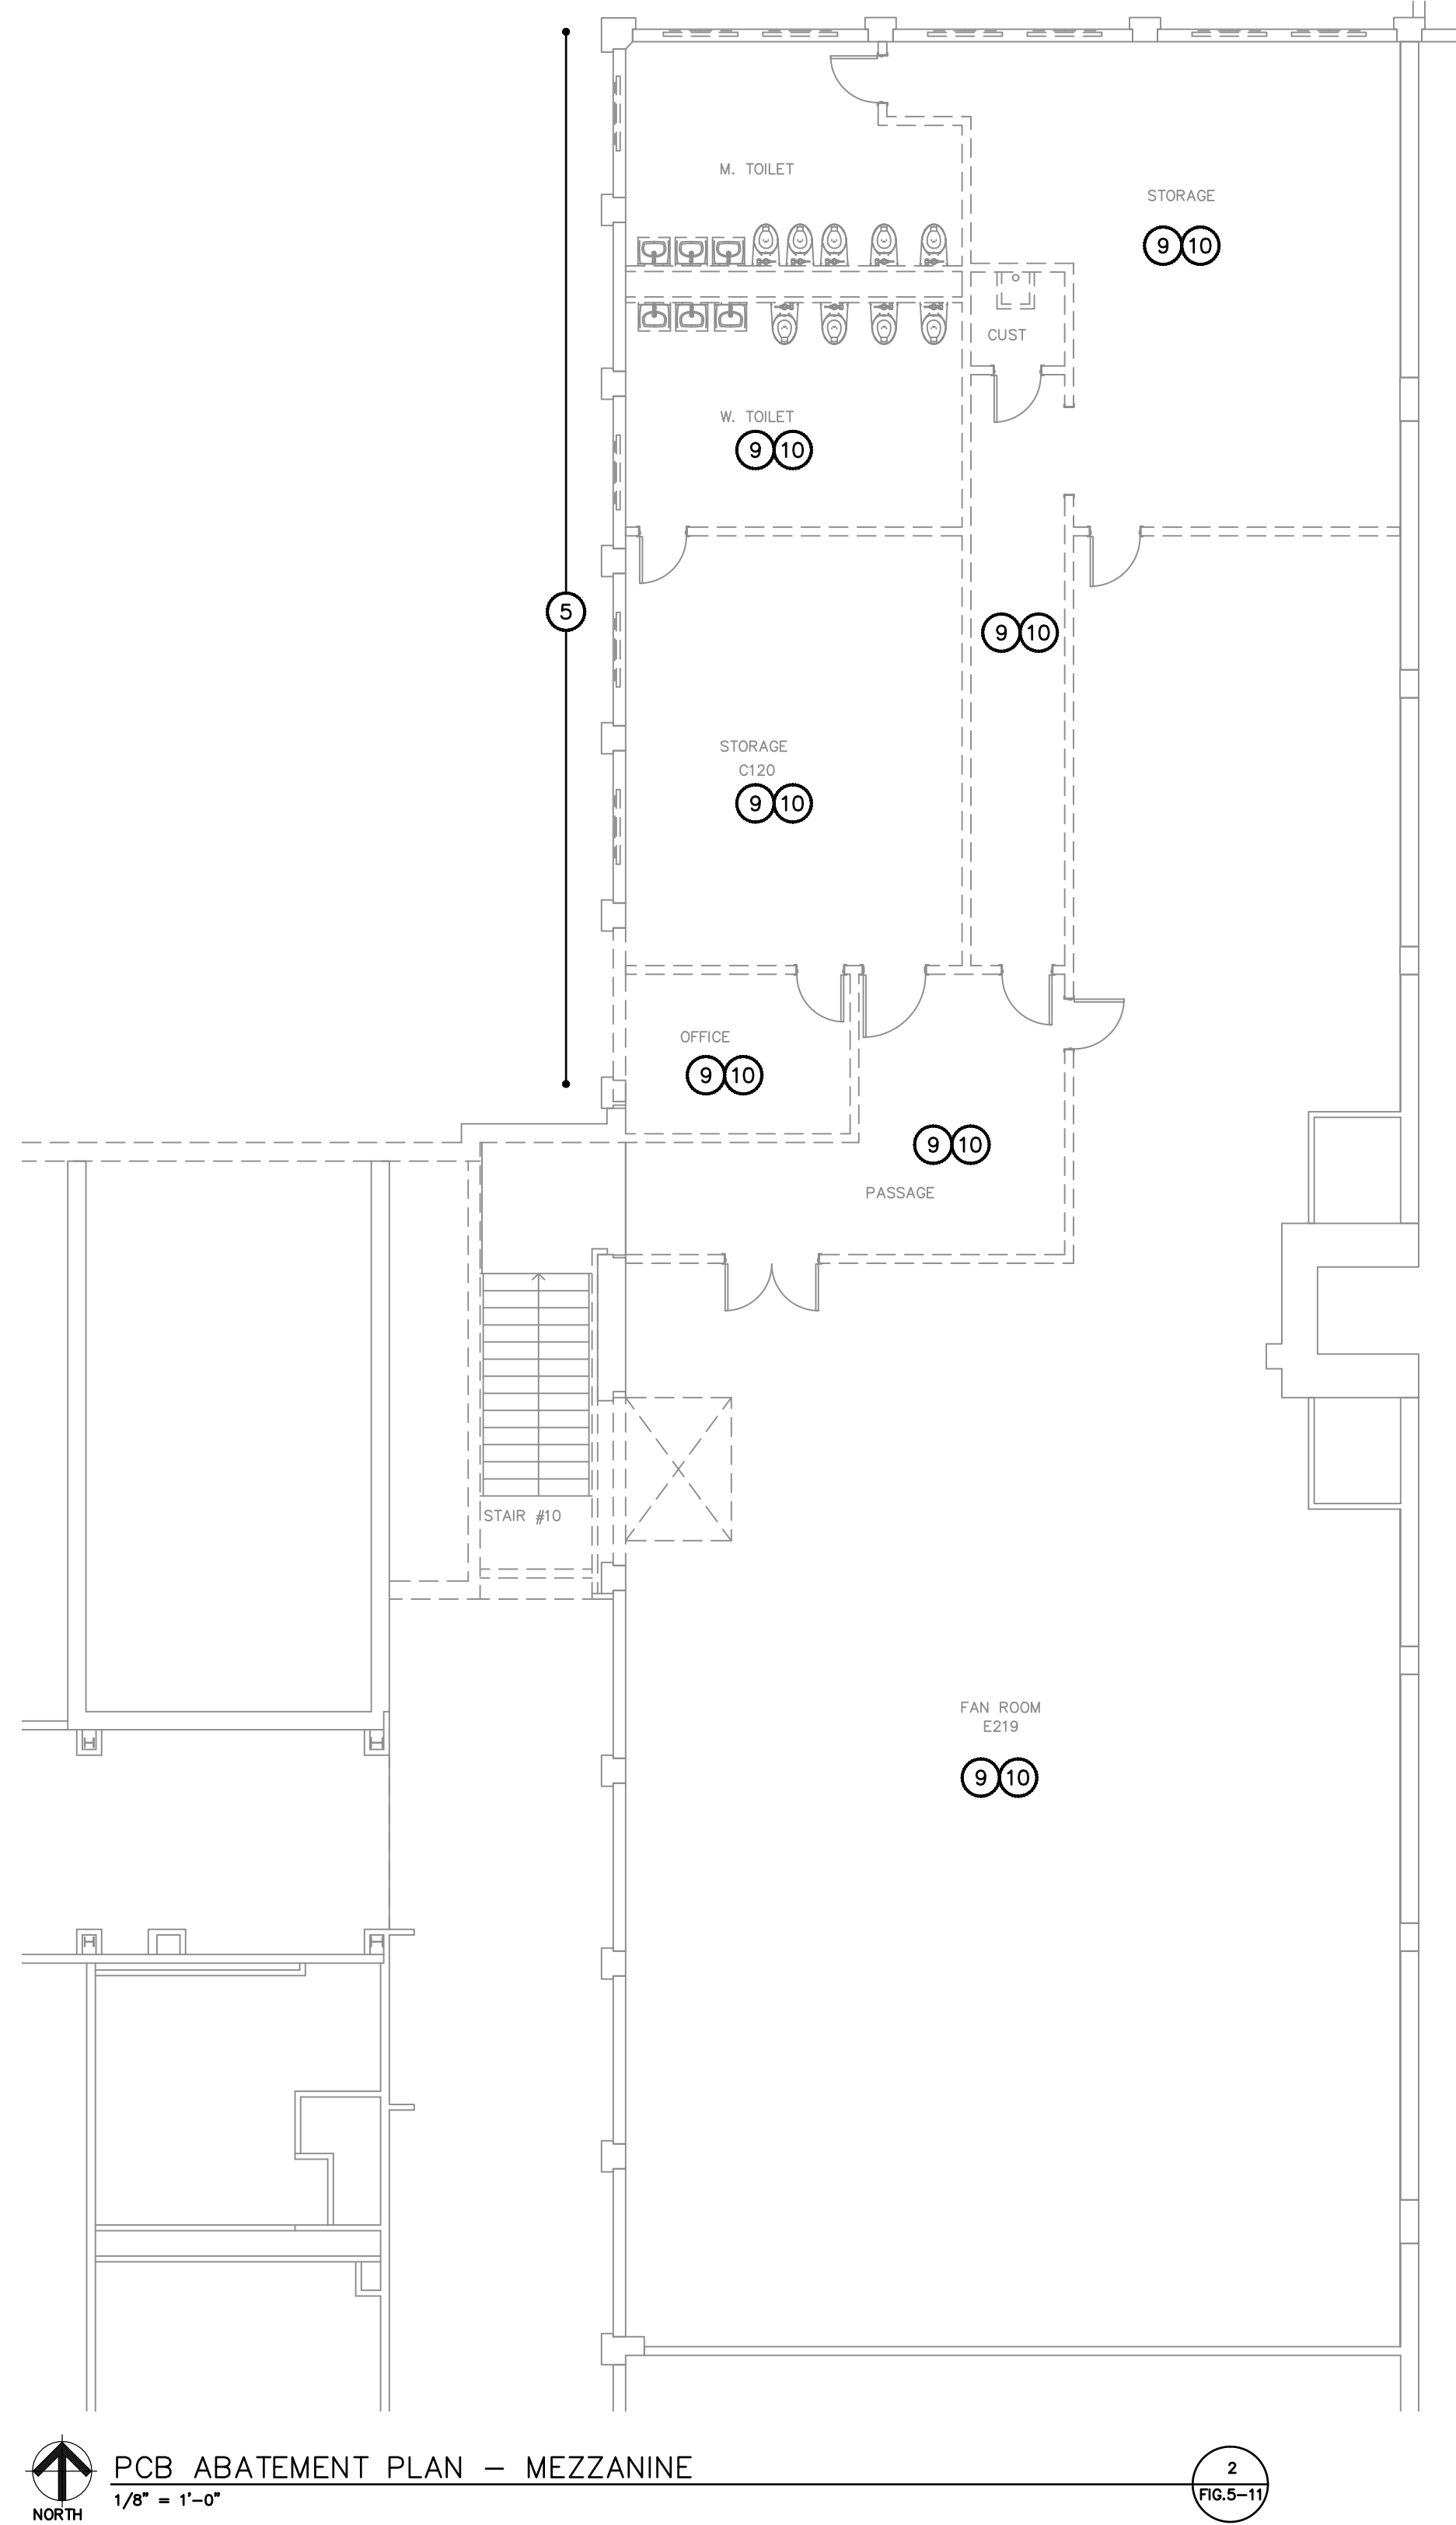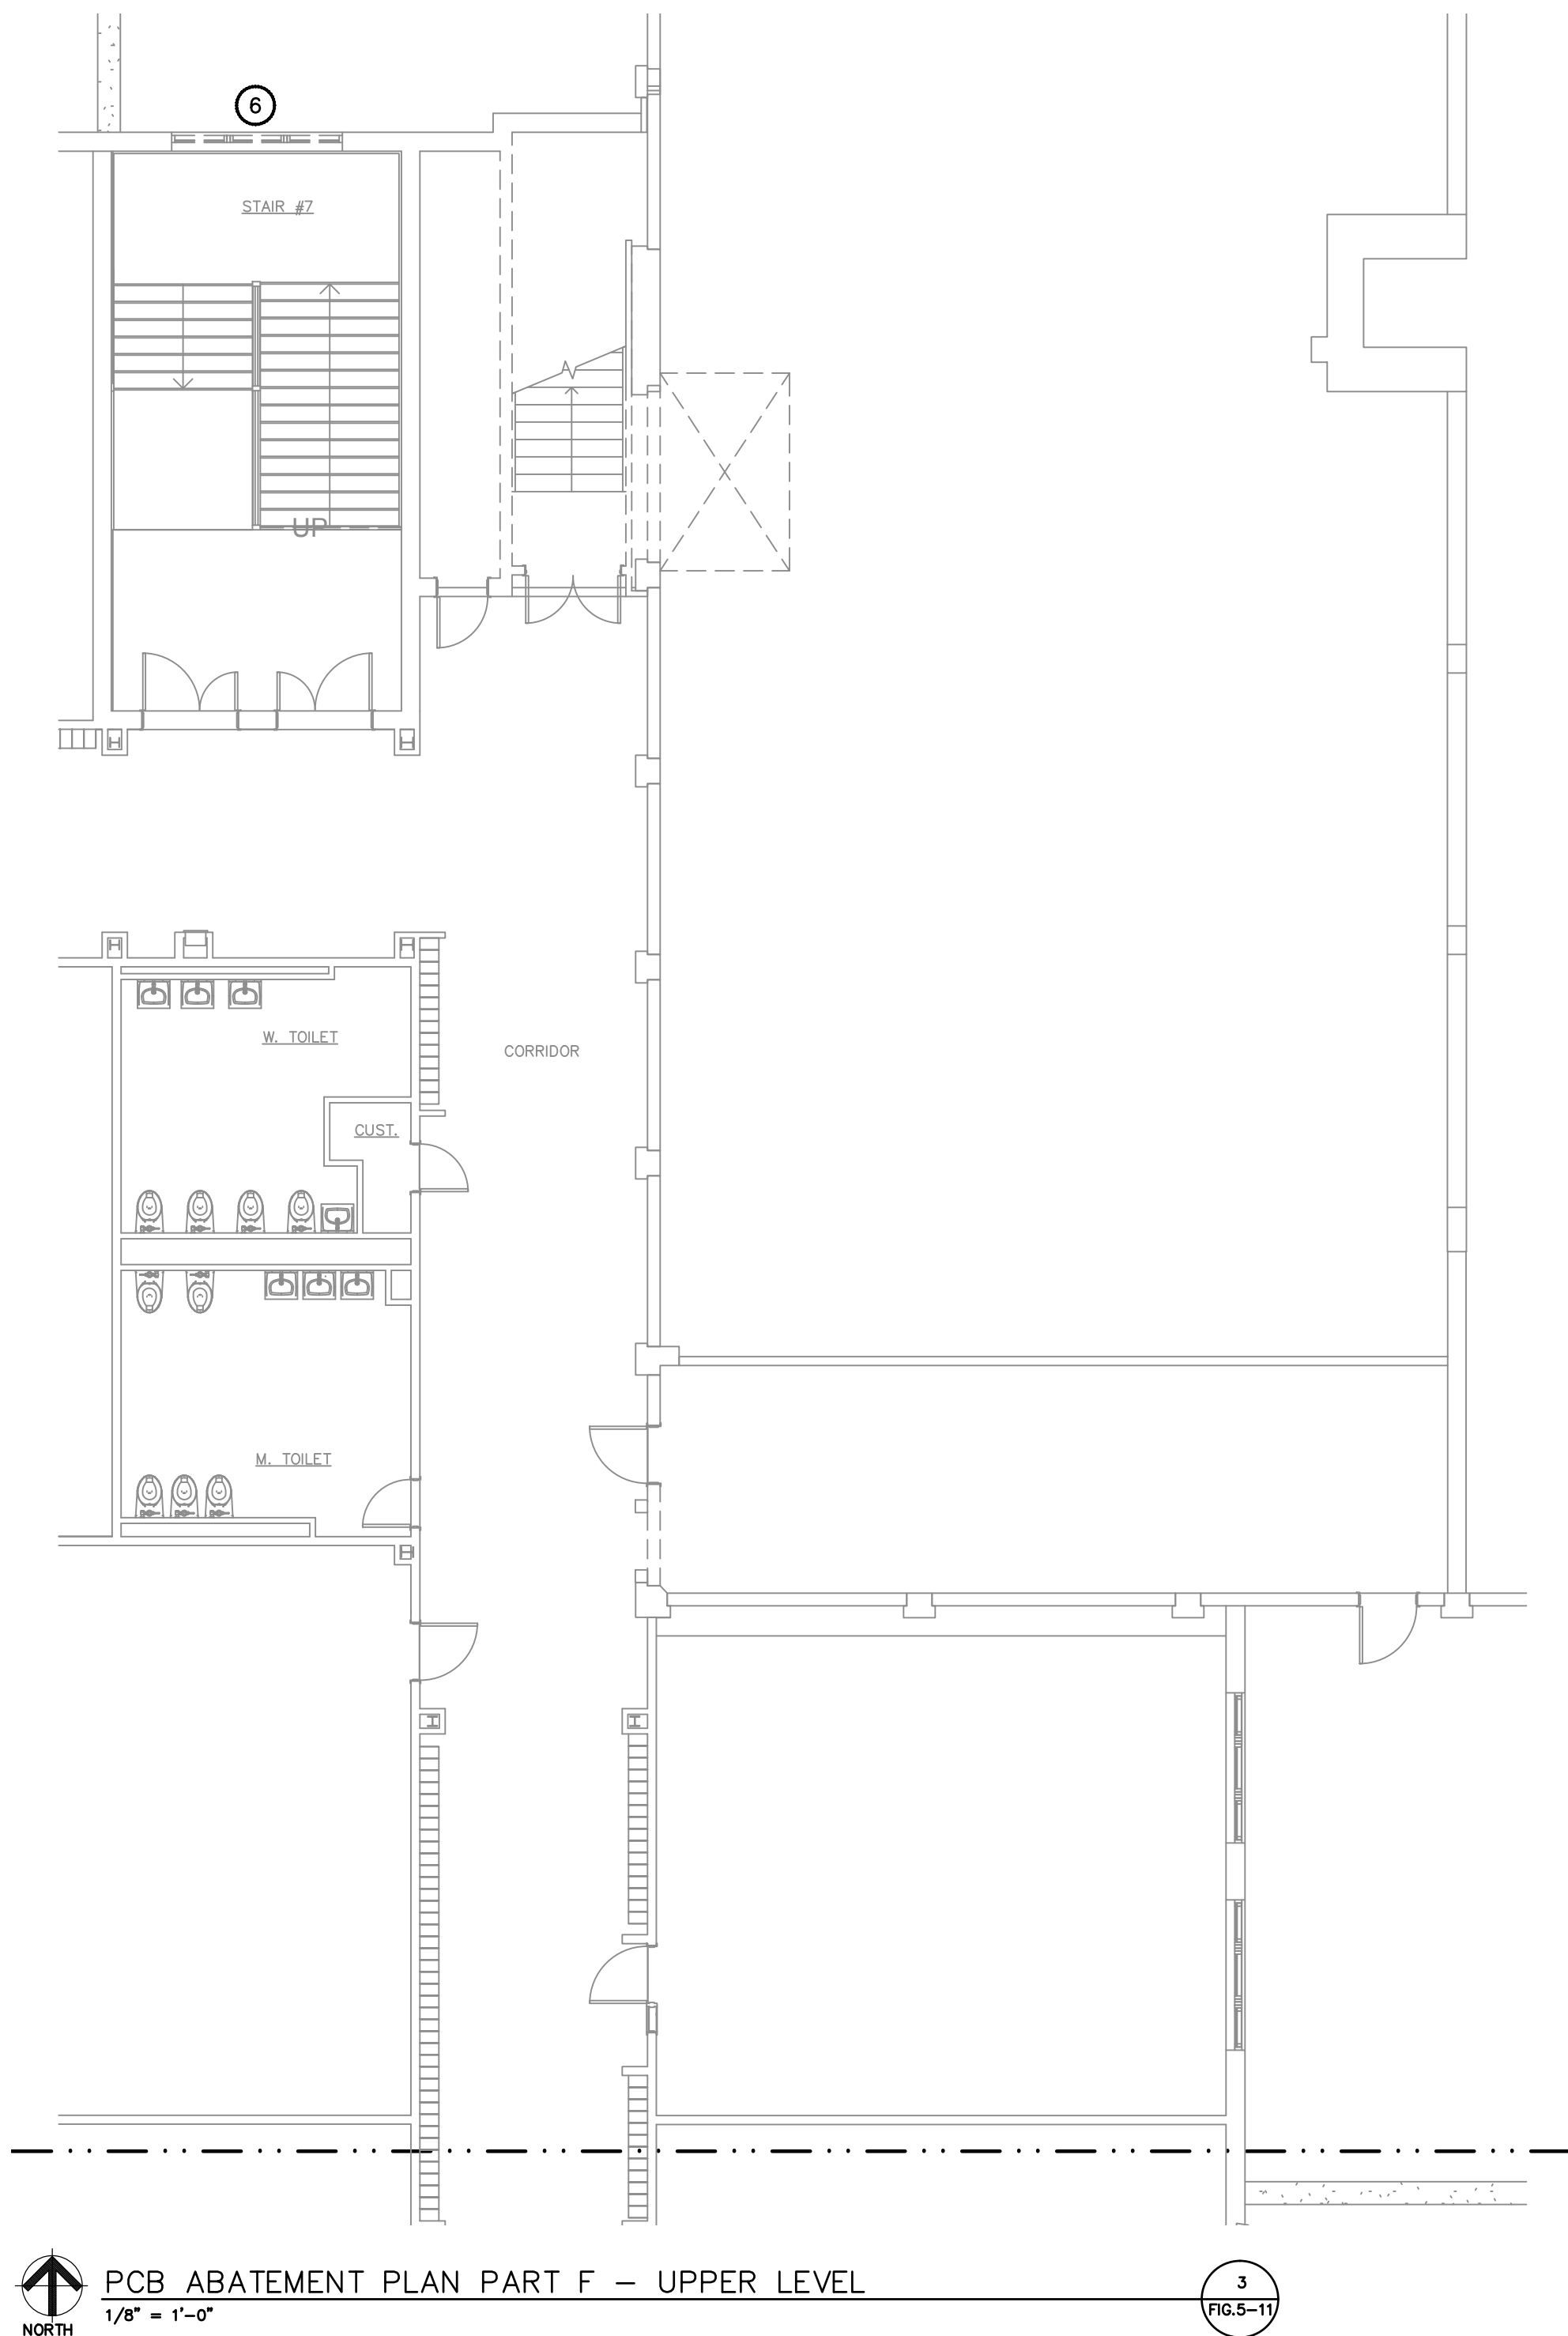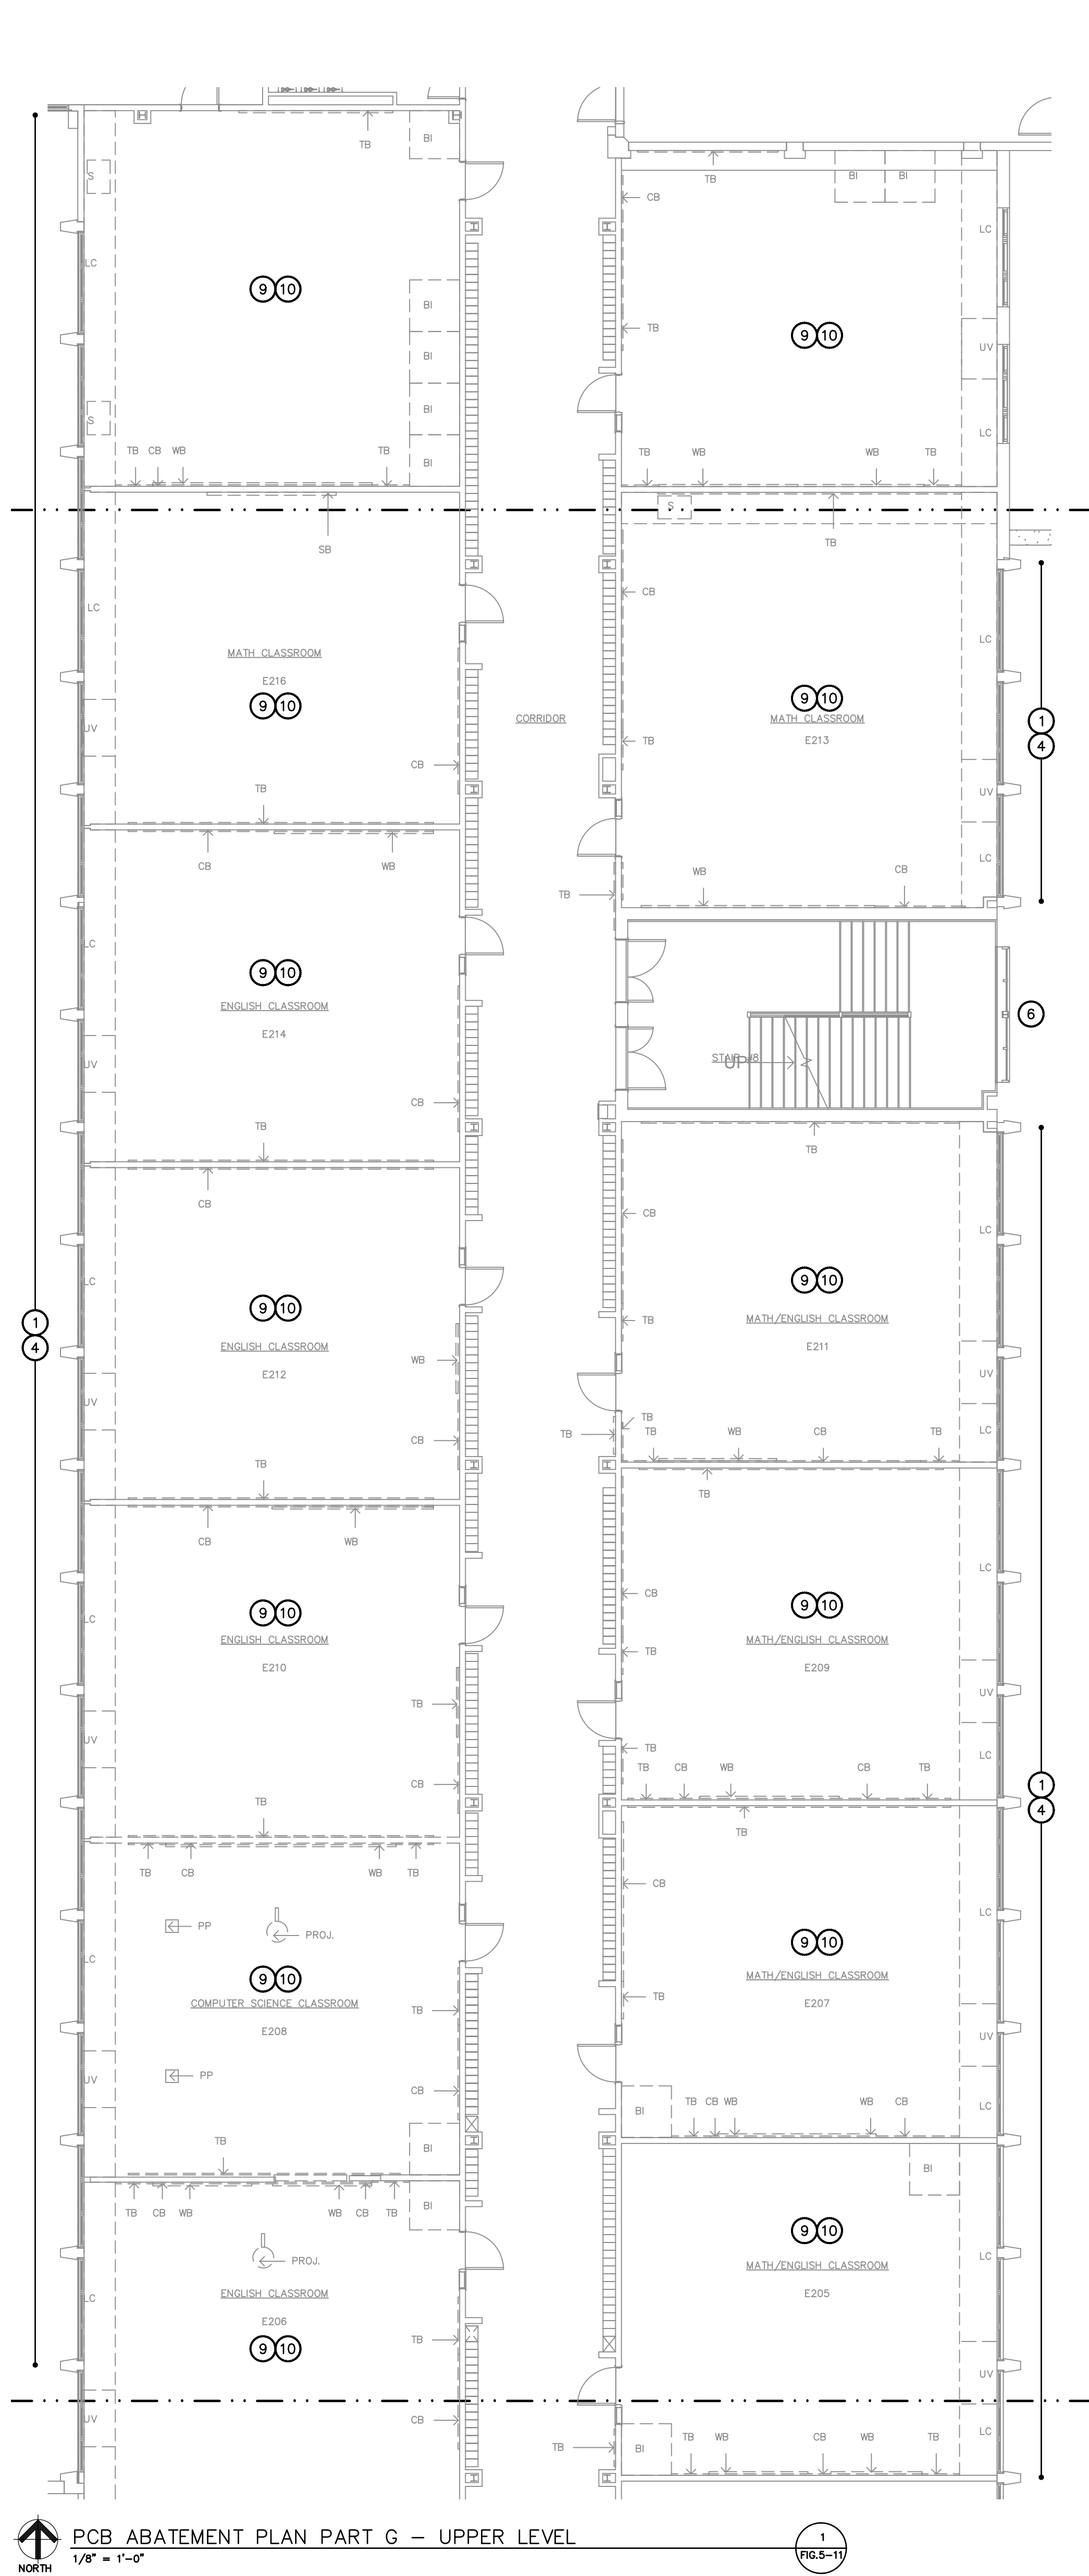

## PCB ABATEMENT NOTES

### PCB BULK PRODUCT WASTE REMOVAL

- 1 REMOVAL AND OFF-SITE DISPOSAL OF EXTERIOR CONCRETE COLUMN/ROOFTOP COPING STONE CAULKING COMPOUNDS ASSOCIATED AS PCB BULK PRODUCT WASTE. FOLLOWING CLEANING, ENCAPSULATION OF CAULKING JOINT AND SIX INCHES OF CONTAMINATED CONCRETE ON EACH SIDE.
- 2 REMOVAL AND OFF-SITE DISPOSAL OF EXTERIOR EXPANSION CAULKING COMPOUNDS AS PCB BULK PRODUCT WASTE. REMOVAL INCLUDES ONE COMPLETE BRICK ON EACH SIDE OF CAULKING JOINT.

### PCB REMEDIATION WASTE REMOVAL


- 3 REMOVAL AND OFF-SITE DISPOSAL OF SOIL AS PCB REMEDIATION WASTE. EXCAVATION TO DEPTHS AS NOTED IN PLAN.

### <50 PPM PCB BUILDING WASTE REMOVAL

- 4 REMOVAL AND OFF-SITE DISPOSAL OF EXTERIOR VENT CAULKING COMPOUNDS AS <50 PPM PCB BUILDING WASTE MIXED WITH ASBESTOS. REMOVAL INCLUDES EXTERIOR VENT.
- 5 REMOVAL AND OFF-SITE DISPOSAL OF EXTERIOR AND INTERIOR WINDOW CAULKING AND GLAZING COMPOUNDS ASSOCIATED WITH OLDER SINGLE WINDOW SYSTEMS AS <50 PPM PCB BUILDING WASTE MIXED WITH ASBESTOS. REMOVAL INCLUDES WINDOW FRAME AND GLASS.
- 6 REMOVAL AND OFF-SITE DISPOSAL OF EXTERIOR AND INTERIOR DOOR/WINDOW CAULKING AND GLAZING COMPOUNDS ASSOCIATED WITH STAIR TOWER DOOR/WINDOW SYSTEMS AS <50 PPM PCB BUILDING WASTE MIXED WITH ASBESTOS. REMOVAL INCLUDES DOOR/WINDOW FRAME AND GLASS.
- 7 REMOVAL AND OFF-SITE DISPOSAL OF EXTERIOR DOOR CAULKING COMPOUNDS ASSOCIATED WITH OLDER SINGLE DOOR SYSTEMS AS <50 PPM PCB BUILDING WASTE MIXED WITH ASBESTOS. REMOVAL INCLUDES DOOR FRAME.
- 8 REMOVAL AND OFF-SITE DISPOSAL OF CEILING TILES AS <50 PPM PCB BUILDING WASTE.
- 9 REMOVAL AND OFF-SITE DISPOSAL OF BLACK MASTIC AS <50 PPM PCB BUILDING WASTE MIXED WITH ASBESTOS. REMOVAL INCLUDES FLOOR TILE.
- 10 REMOVAL AND OFF-SITE DISPOSAL OF COVE BASE GLUE AS <50 PPM PCB BUILDING WASTE. REMOVAL INCLUDES COVE BASE.

## GENERAL NOTES

1. PCB ABATEMENT WORK IS TO BE PERFORMED IN ACCORDANCE WITH SPECIFICATION SECTION 028413 AS WELL AS THE SELF IMPLEMENTING ONSITE CLEAN UP AND DISPOSAL PLAN AND ASSOCIATED APPROVAL DEVELOPED FOR THE SITE. MATERIAL MAY CONTAIN REGULATED CONCENTRATIONS OF ASBESTOS. IT IS THE CONTRACTOR'S RESPONSIBILITY TO IDENTIFY MATERIALS THAT CONTAIN ASBESTOS AND REMOVE AND DISPOSE OF THE ACM/PCB MATERIALS IN ACCORDANCE WITH ALL FEDERAL AND STATE REGULATIONS. ASBESTOS ABATEMENT WORK IS TO BE PERFORMED IN ACCORDANCE WITH SPECIFICATION SECTION 028213.
2. THIS PROJECT INCLUDES MULTIPLE MOBILIZATIONS AND CONTAINMENTS.
3. THE CONTRACTOR IS RESPONSIBLE FOR PROVIDING WATER, LIGHTS, HEAT, AND POWER AT THE SITE AS NECESSARY TO PERFORM THE WORK.

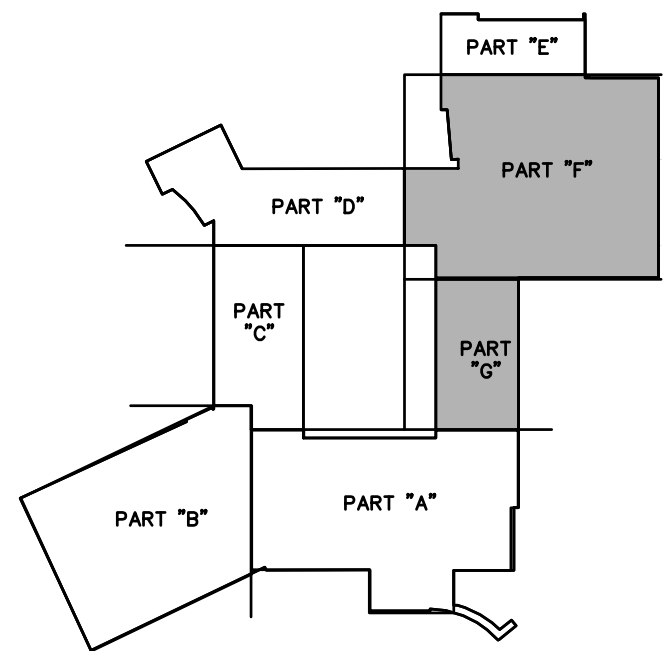

No.	DATE	DESCRIPTION	DESIGNER	REVIEWER
1.				

SEAL	SEAL
------	------

SCALE:	HORZ.: 1/8" = 1'-0"
VERT.:	
DATUM:	HORZ.:
VERT.:	
GRAPHIC SCALE	1/8" 0 1/8"

**FUSS & O'NEILL**  
EnviroScience, LLC  
146 HARTFORD ROAD  
MANCHESTER, CONNECTICUT 06040  
860.646.2469  
www.fuss.com

CITY OF BRIDGEPORT  
UPPER LEVEL PCB ABATEMENT PLAN  
PART G & F, MEZZANINE PART F  
CENTRAL HIGH SCHOOL

1 LINCOLN BLVD.

BRIDGEPORT, CONNECTICUT

PROJ. No.: 20110793A2E  
DATE: SEPTEMBER 2013  
**FIG. 5-11**